


LOTS 2 PERMANENT EASEMENT FOR DROP INLET MISC. BOOK 101. PAGE 201

LOTS A LOTS B

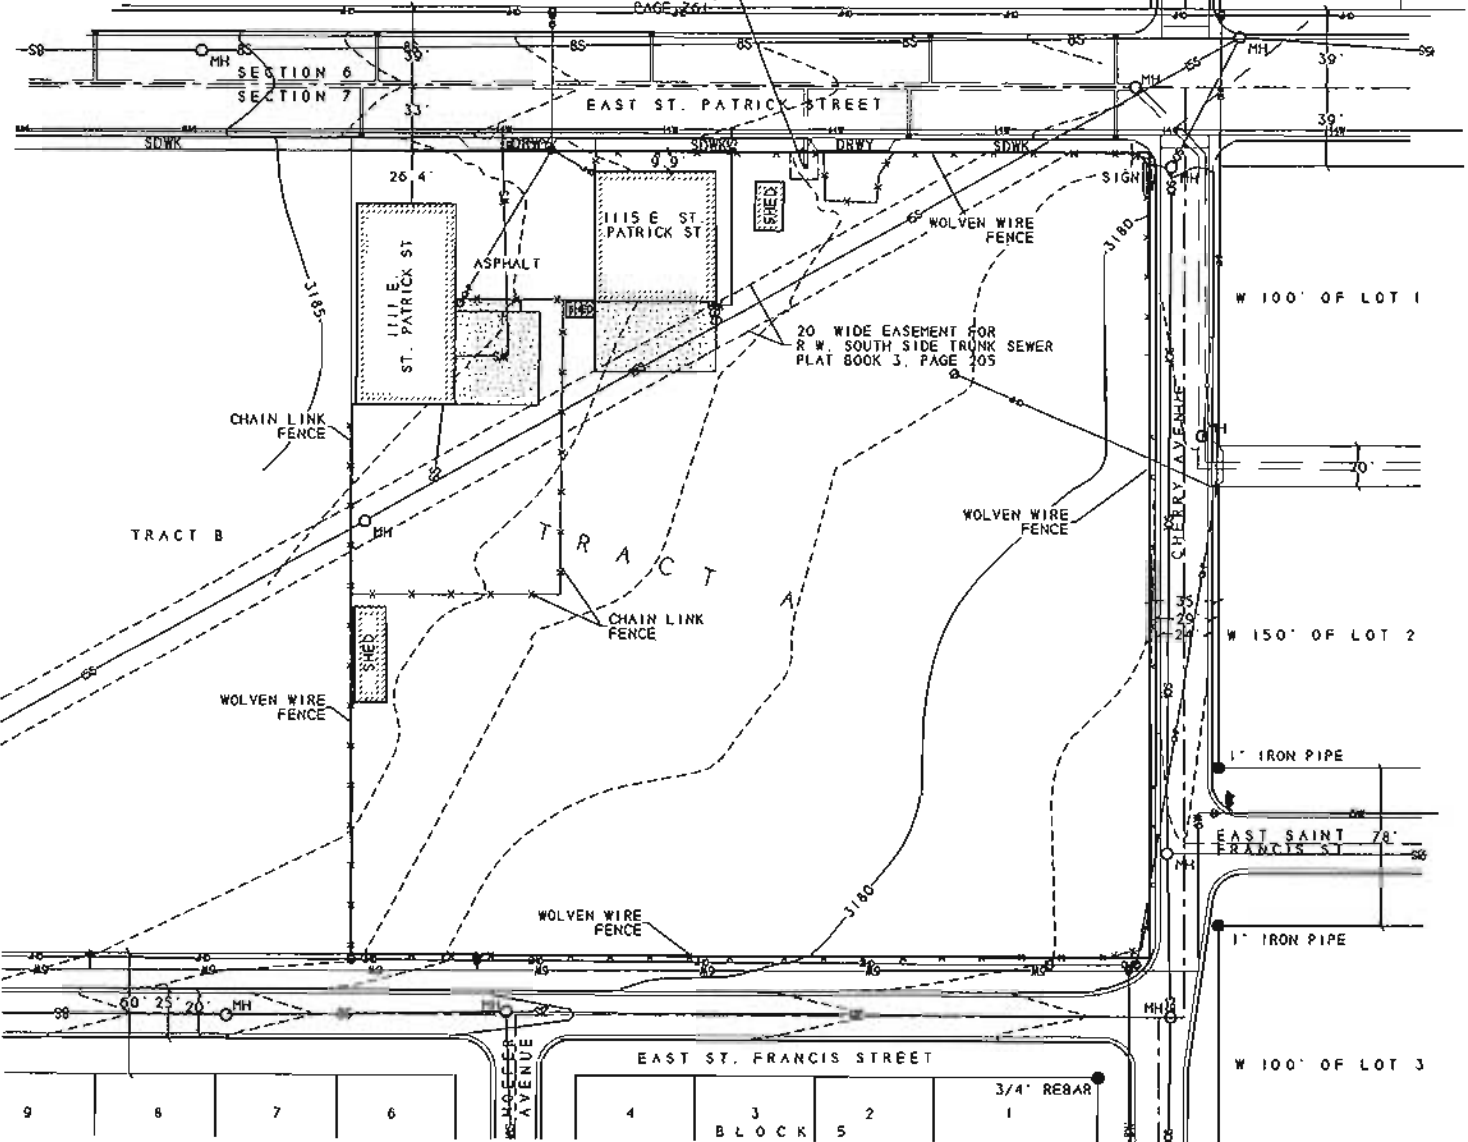

SCALE: 1" = 60'
 AUGUST 29, 2011
 1' CONTOUR INTERVAL

VICINITY MAP



SCALE 1" = 800'



BRITTON ENGINEERING & LAND SURVEYING, INC.
 8035 BLACK HAWK ROAD, SUITE 5
 PO BOX 649 BLACK HAWK, SD 57718
 PH. (605) 718-7988

TRACT A OF THE NW 1/4 - NE 1/4
 SEC. 7, T1N. 08E., R10W., RAPID CITY
 TRUST SUBDIVISION (FORMERLY
 TRACT A)

TOPOGRAPHIC MAP
 PROPOSED LOTS 1 & 2 OF ROBERTS
 TRUST SUBDIVISION (FORMERLY
 TRACT A)

Project No.	4371-01
Drawn by	JAL
Checked by	JAL
Reviewed by	JAL
Date	8/29/11

1
2