


JUL 12 2012

**RAPID CITY COMMUNITY PLANNING  
& DEVELOPMENT SERVICES**

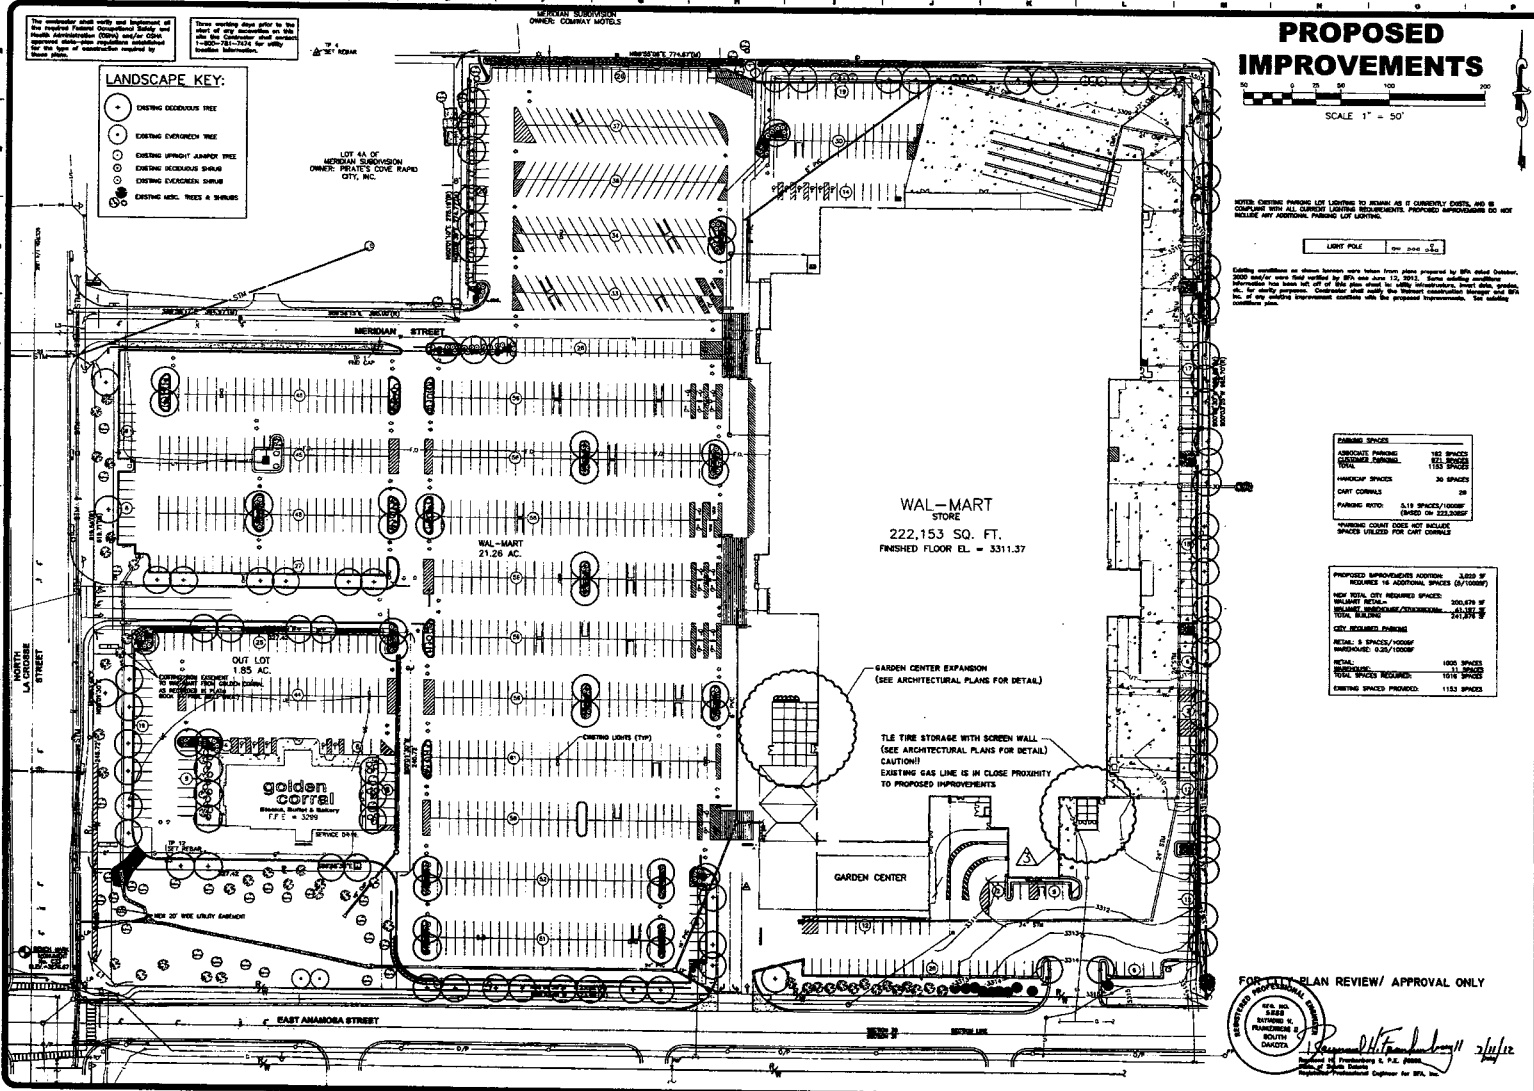

REGISTERED ENGINEER  
**BFA**  
CONSULTING ENGINEERS & ARCHITECTS  
100 S. 14th Street  
Bentonville, AR 72716

**Walmart**  
RAPID CITY, PENNINGTON CO. S.D.  
Wal-Mart Stores, Inc. 2001 SE 10th Street  
Bentonville, AR 72716

DRAWN: G.C.A.  
CHECKED: G.C.A.  
DATE: 07/12/12  
SCALE: 1"=50'  
SHEET NO: 2142D  
SHEET NAME: PROPOSED IMPROVEMENTS

2 OF 2