


EAST ST. JOSEPH STREET CAMPUS HOUSING
PHASE 2 OFF SITE PARKING EXHIBIT
RAPID CITY, SD 57701
SEPTEMBER 24, 2012

**PRELIMINARY
FOR REVIEW ONLY**

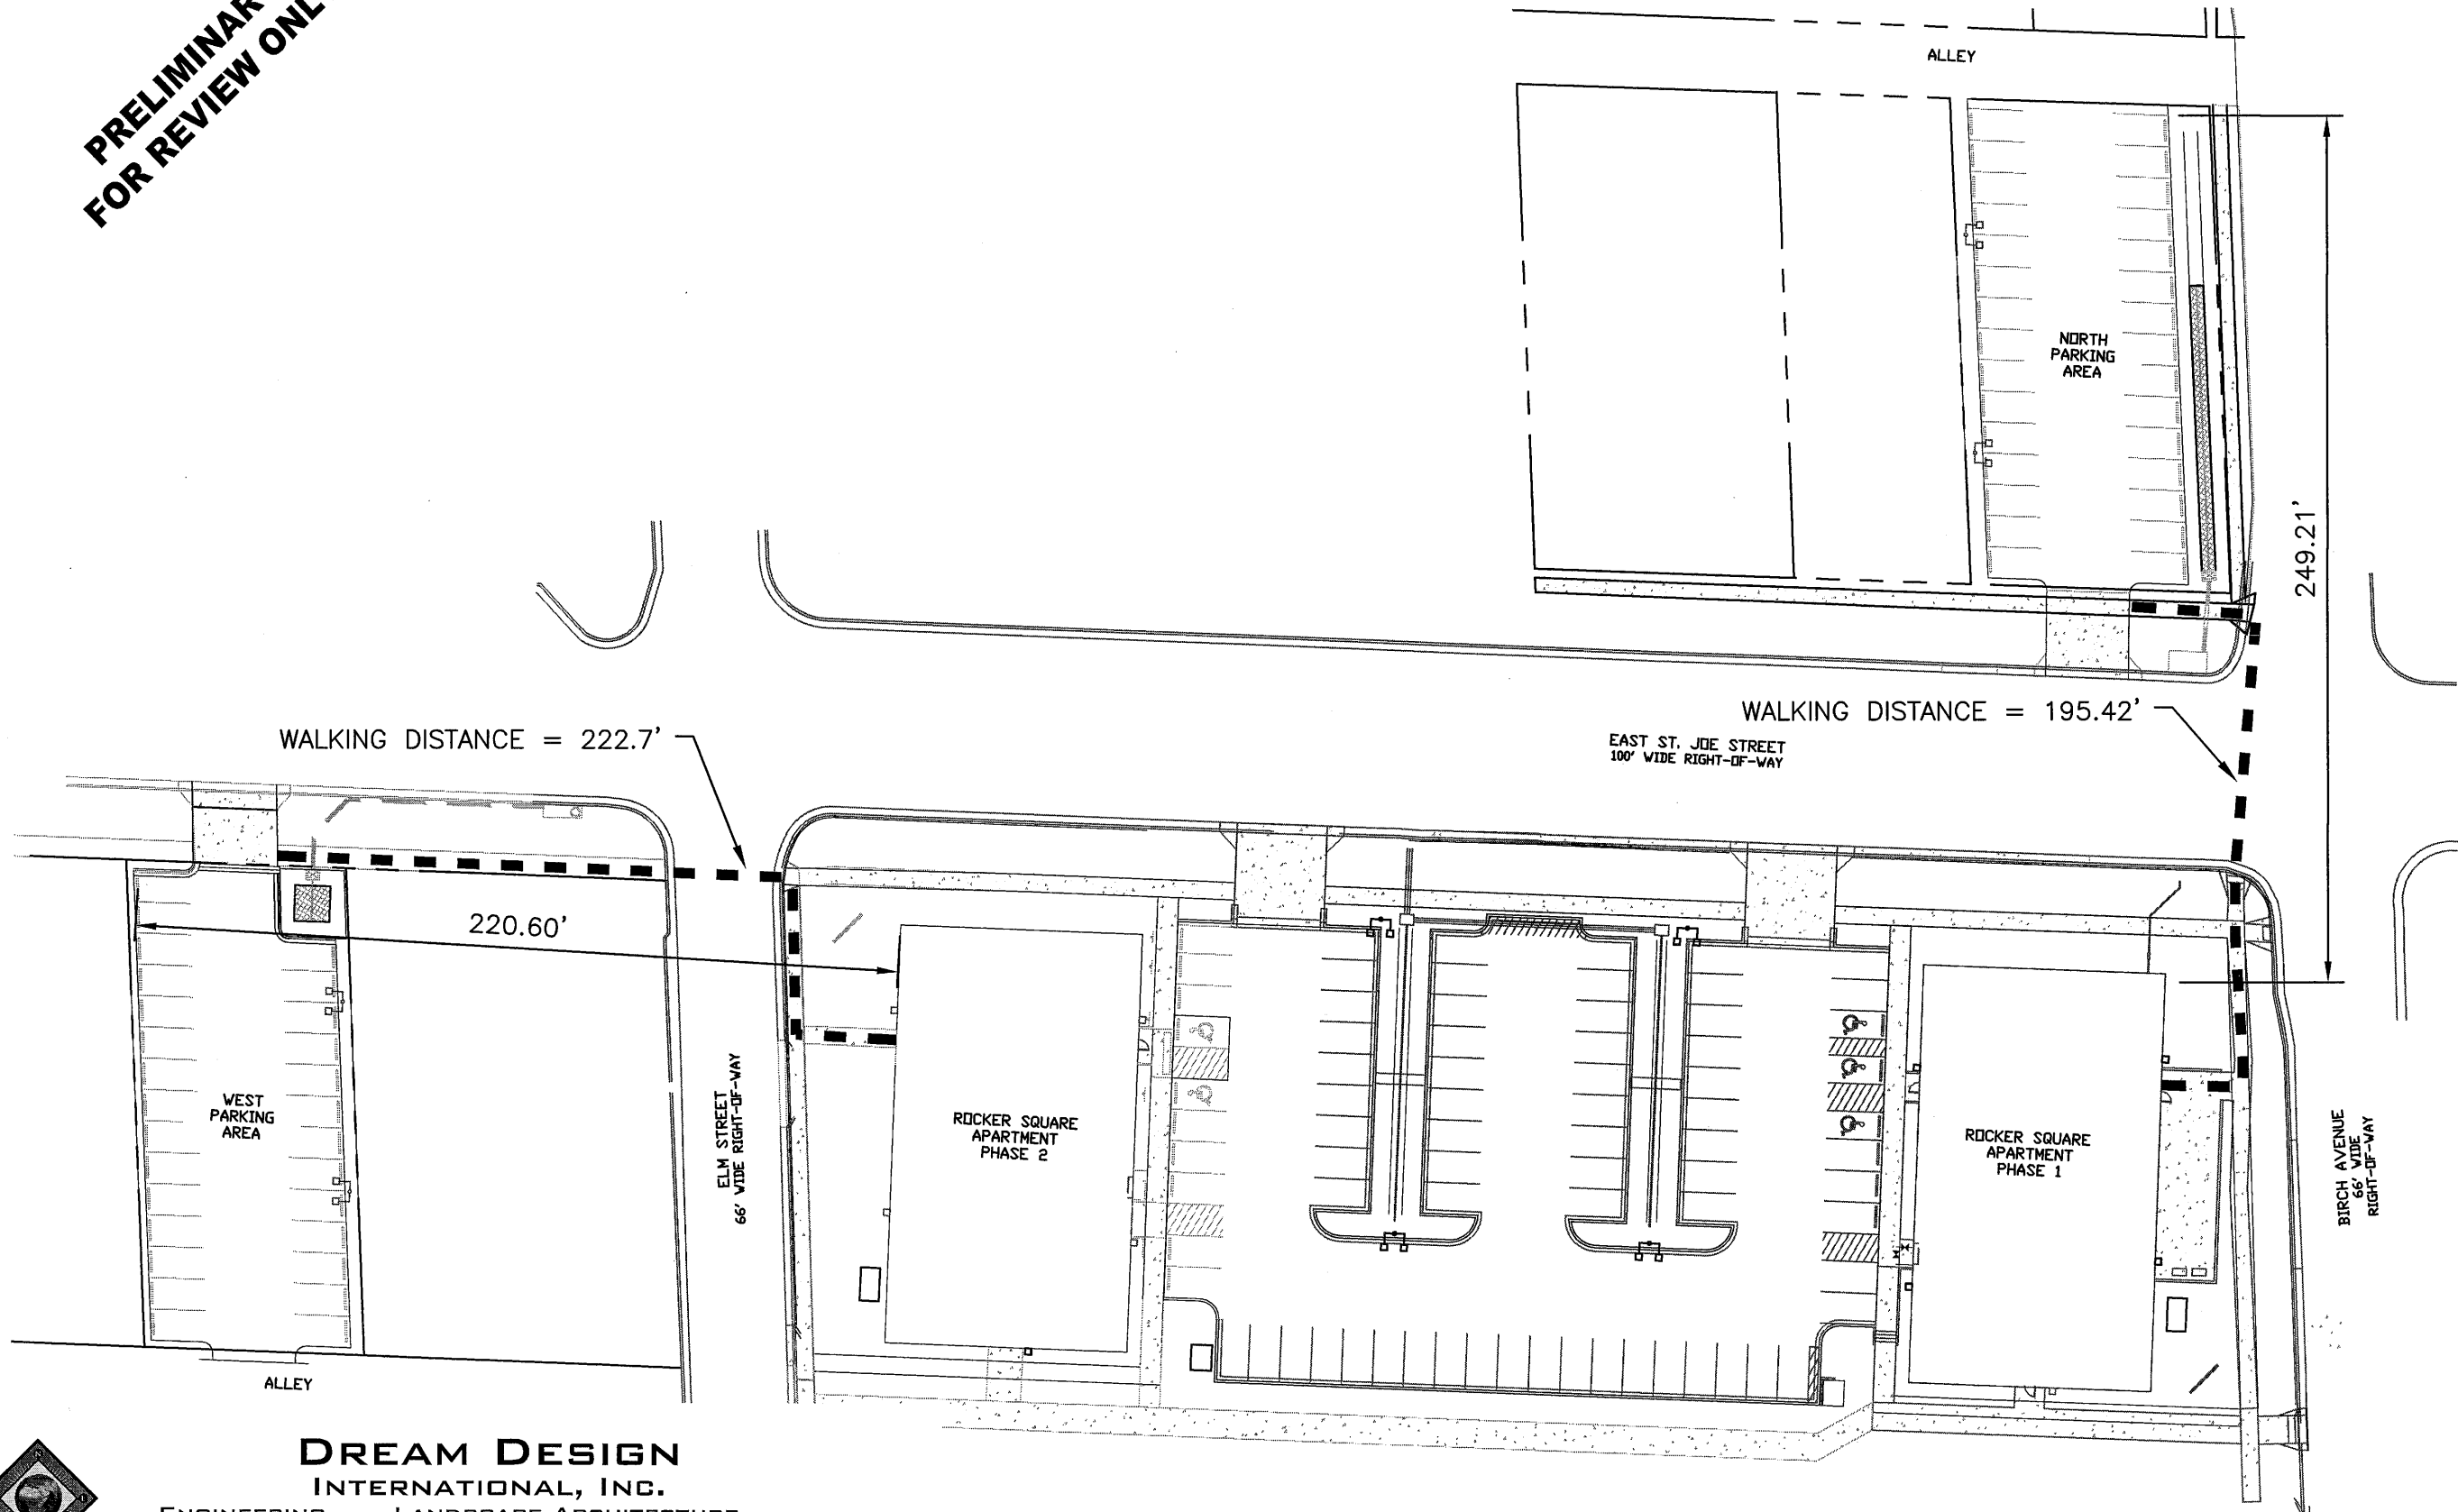

**DREAM DESIGN
INTERNATIONAL, INC.**

ENGINEERING, LANDSCAPE ARCHITECTURE,
LAND PLANNING, CONSTRUCTION ADMINISTRATION

528 KANSAS CITY STREET, SUITE 4, RAPID CITY, SD 57701
PHONE: (605) 348-0538 FAX: (605) 348-0545 WWW.DREAMDESIGNING.COM

X:\600-649\610_SDMS&T_Student_Housing_Project\Drawings\EXHIBITS\parking lot distance.dwg, 9/24/2012 1:38:43 PM

