




PREPARED FOR  
STILLWATER HOMES

APPROVED:  
REVISION:  
CATEGORY: 02/13

PROJECT: 10348 STILLWATER  
DATE: APR 10, 2013


**RECEIVED**  
 MAY 23 2013  
 RAPID CITY COMMUNITY PLANNING  
 & DEVELOPMENT SERVICES

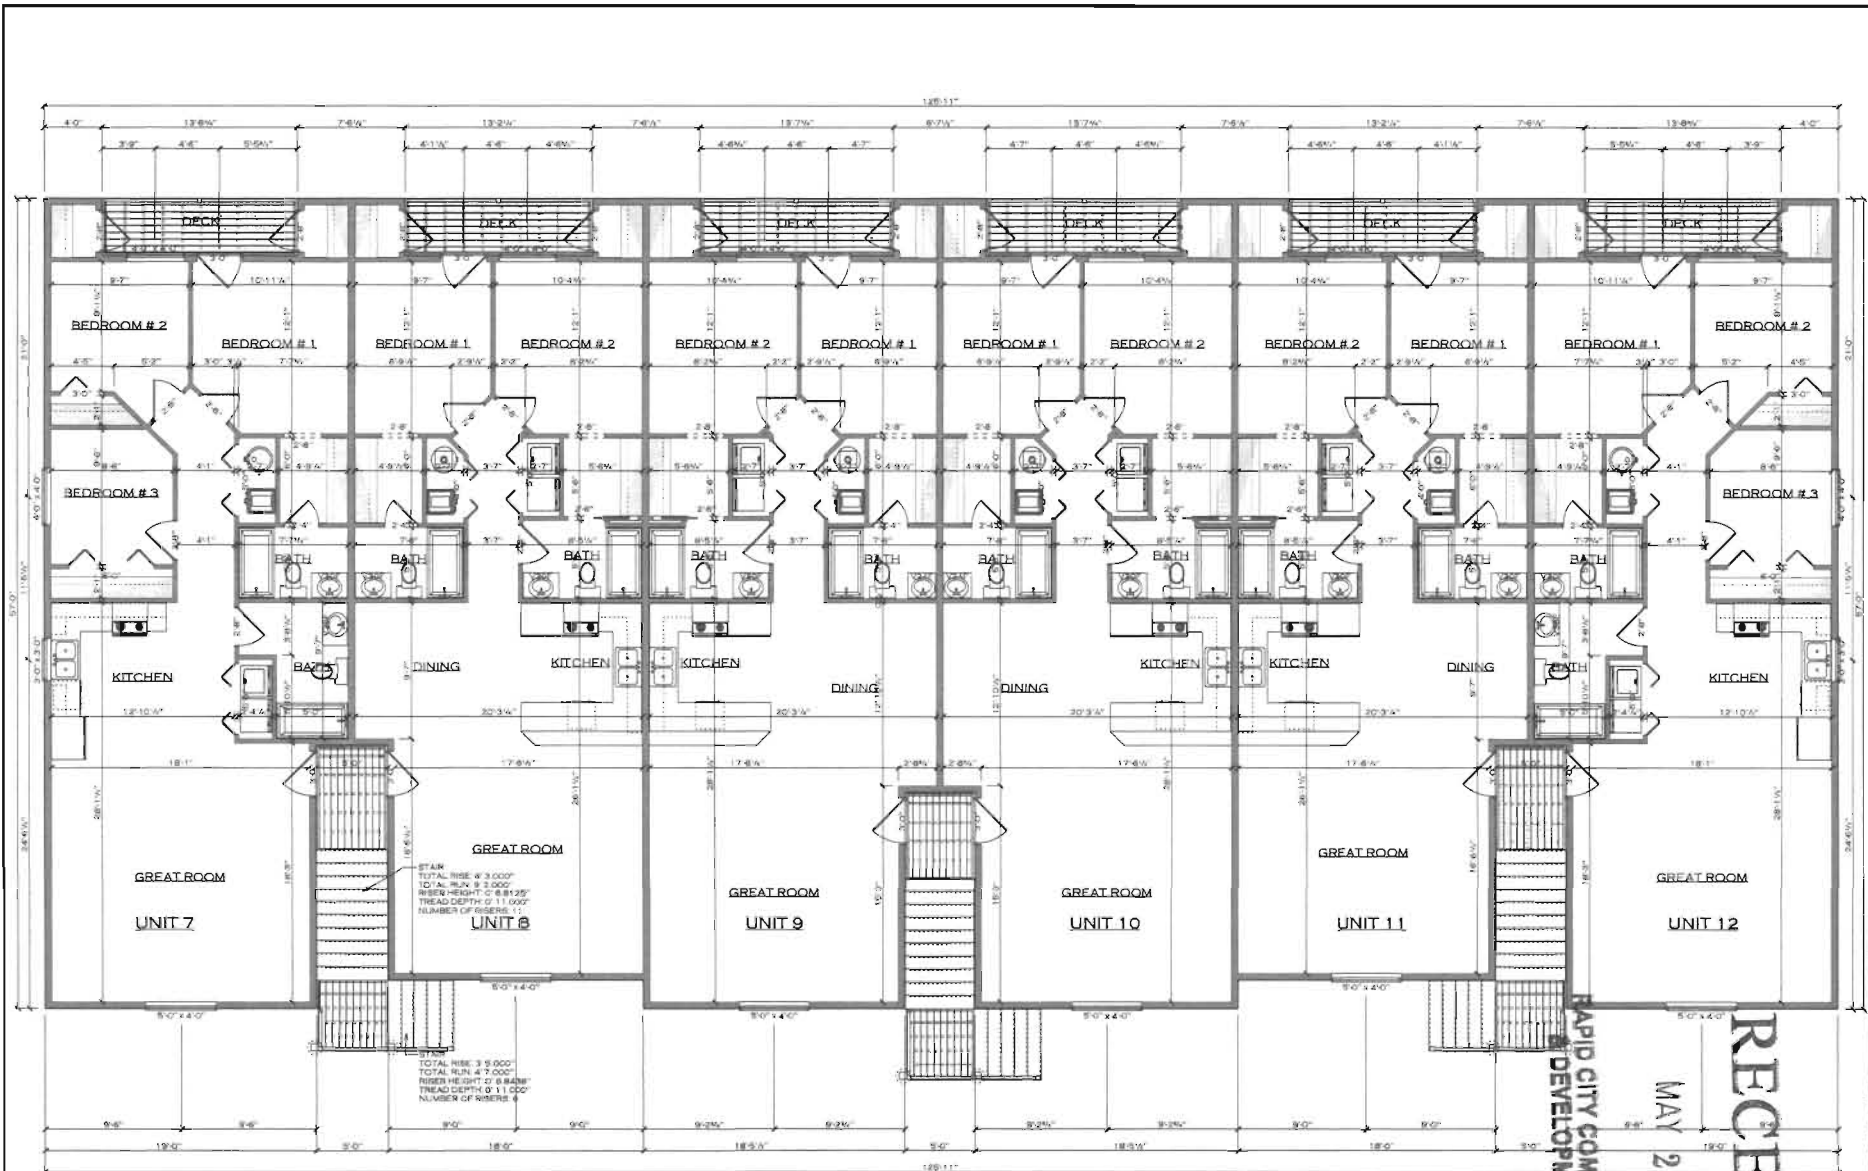

**2ND FLOOR LAYOUT**  
6048 - 11-110

NAME	AREA
UNIT 7 & 12	1133 sq. FT.
UNIT 8 & 11	1050 sq. FT.
UNIT 9 & 10	1086 sq. FT.

STAIR  

STAIR  
TREAD DEPTH: 0' 11.000"  
NUMBER OF RISERS: 4

**RAPID CITY COMMUNITY PLANNING  
DEVELOPMENT SERVICES**

MAY 23 2013

**RECEIVED**

PROJECT: 15P41818 - WATER  
 DRAWN BY: ZACH BELL  
 DATE: APR. 10, 2013  
 APPROVED:  
 REVISION:  
 CATEGORY: FF/EX  
 PREPARED FOR:  
 STILLWATER HOMES  
 4 OF 5