


Rapid City Community Planning & Development Services

JUN 12 2013

RECEIVED

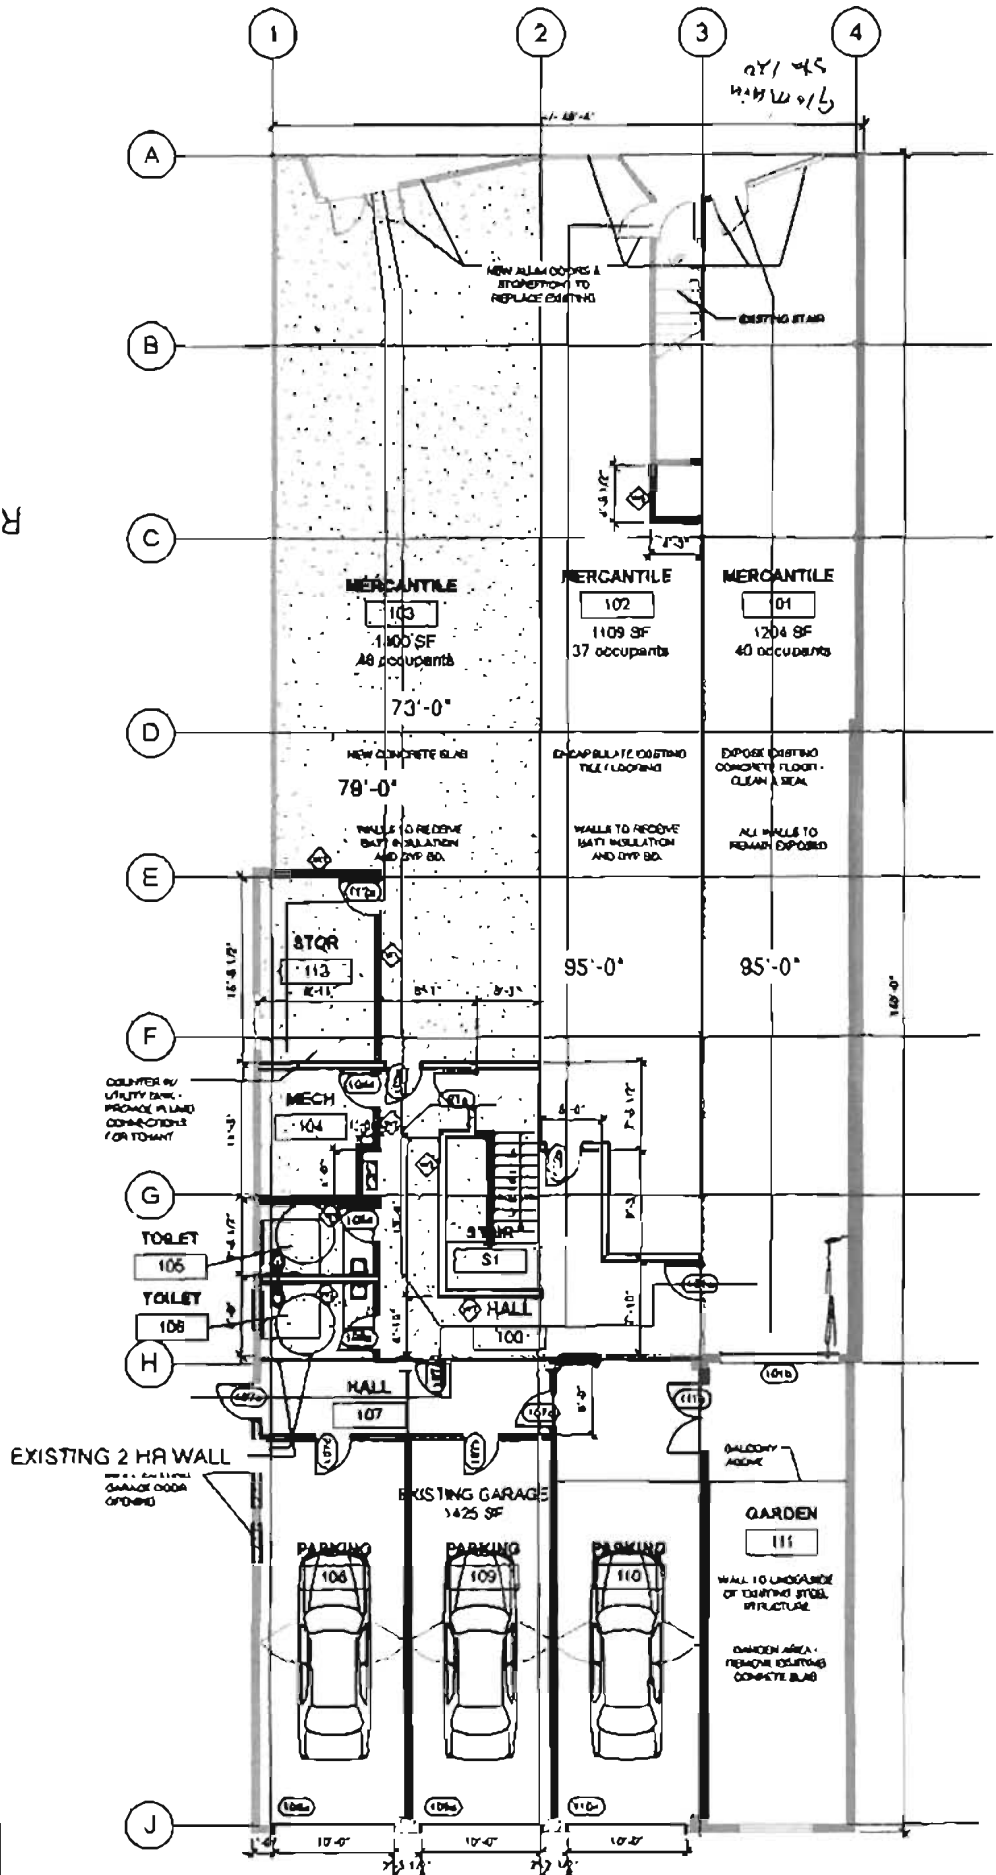

EMA

Eric Monroe Architecture, LLC.
 802.787.0710
 814 West Blvd.
 Rapid City, SD 57701
 eric@ericmonroeapllc.com

910 Main Street

Scale 1/16" = 1'-0"