

14UR005

RECEIVED

MAR 13 2009

Rapid City Commu  
& Development

**TSP**  
To Solve. To Excel. Together.  
TSP Three, Inc.  
600 Kansas City Street  
Rapid City, SD 57701  
phone: (605) 343-6102  
fax: (605) 343-7159  
www.tspnep.com

Architecture  
Engineering  
Construction

CONSULTANTS  
**DESIGN WORKS**  
236 S. 2nd Street  
Rapid City, SD 57701  
Tel: 605/394-0994  
Fax: 605/394-9388




Atonement Lutheran Church  
Rapid City, South Dakota

MARK	DATE	DESCRIPTION
PROJECT NUMBER		02726
CAD FILE		1E
DRAWN BY		1E
CHECK BY		

SHEET TITLE  
LANDSCAPE CONCEPT PLAN

L-100

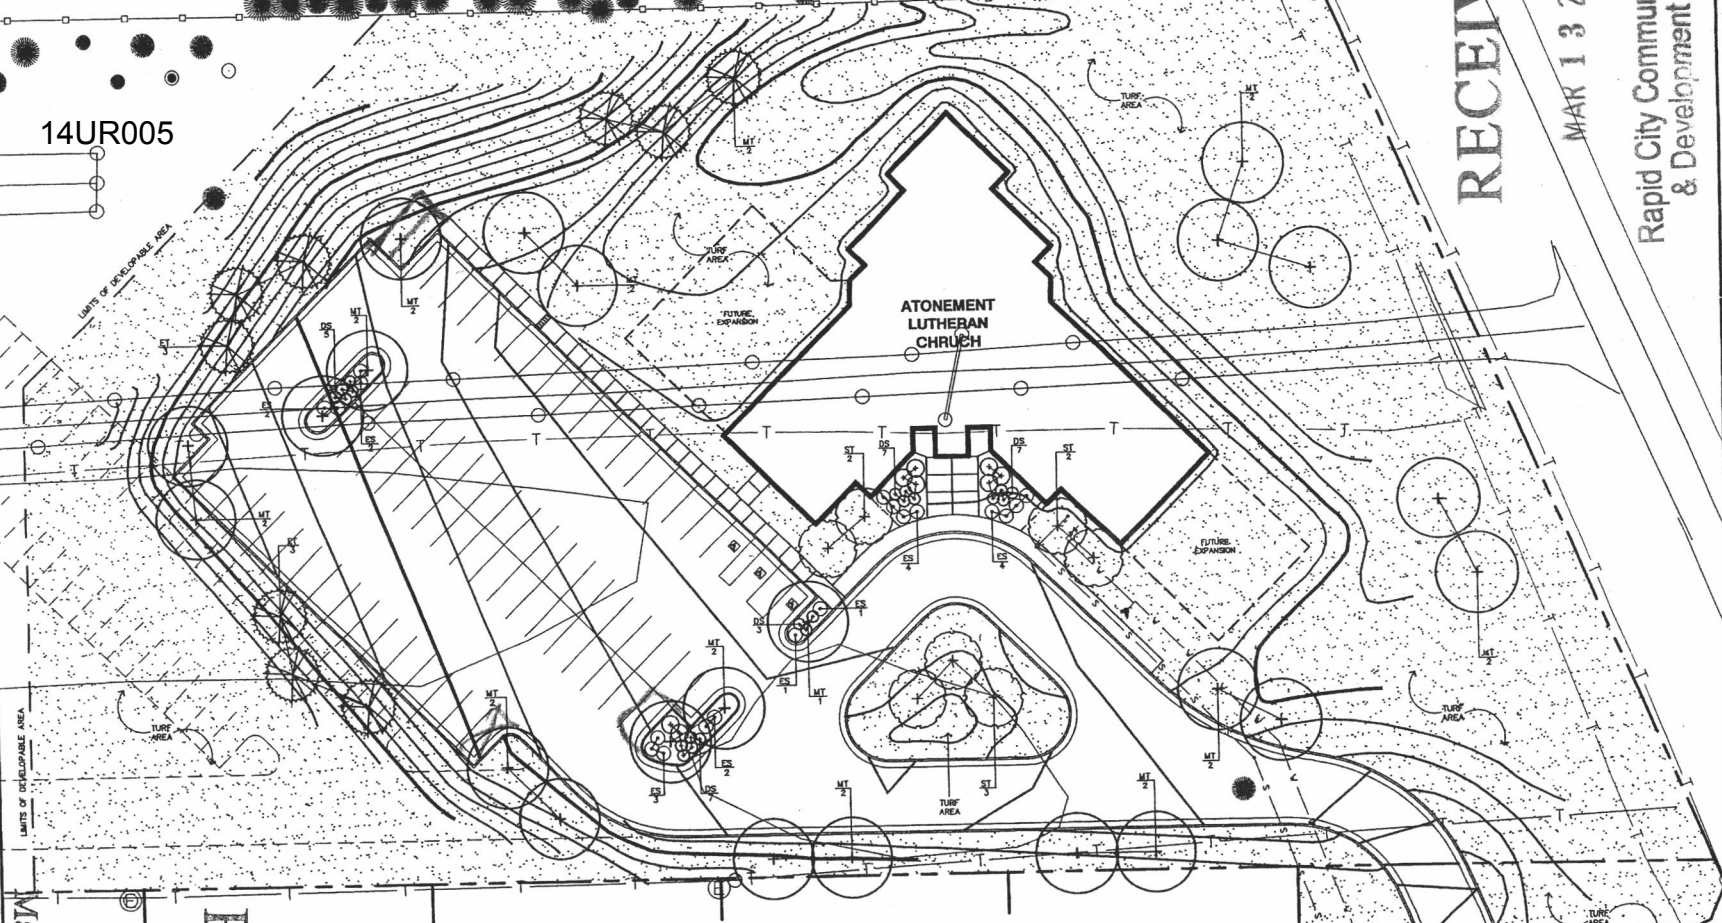

RECEIVED  
JUN 11 2009  
Rapid City Growth  
Management Department

**LANDSCAPE LEGEND:**

SYMBOL	DESCRIPTION	KEY	SYMBOL	DESCRIPTION	KEY
	MEDIUM DECIDUOUS TREE 1,000 POINTS	MT		DECIDUOUS SHRUB 250 POINTS	DS
	EVERGREEN TREE 2,000 POINTS	ET		EVERGREEN SHRUB 250 POINTS	ES
	SMALL ORNAMENTAL TREE 500 POINTS	ST		TURF AREA 10 POINTS/ SY	TURF
				LANDSCAPE EDGING	

**LANDSCAPE MATERIAL POINT TABLE**

DEVELOPED AREA:	155,096 SF		
BUILDING AREA:	10,695 SF		
TOTAL LANDSCAPE POINTS REQUIRED:	144,181		
REQUIRED PARKING AREA LANDSCAPE POINTS:	72,081		
PARKING AREA LANDSCAPE POINTS:			
PLANT TYPE	QUANTITY	POINTS	TOTAL
LARGE TREE	3	2,000	12,000
MEDIUM TREE	18	1,000	18,000
SMALL TREE	7	500	3,500
SHRUBS	44	250	11,000
TURF AREA	2,780 SY	10	27,800
TOTAL PARKING AREA LANDSCAPE POINTS:			72,300
LANDSCAPE POINTS:			
PLANT TYPE	QUANTITY	POINTS	TOTAL
LARGE TREE	3	2,000	6,000
MEDIUM TREE	5	1,000	5,000
SMALL TREE	4	500	2,000
SHRUBS	10	250	2,500
TURF AREA	8,541	10	85,410
REMAINING ON-SITE LANDSCAPE POINTS:			97,410
TOTAL DEVELOPED AREA LANDSCAPE POINTS:			166,790

**LANDSCAPE PLAN**

