




To Solve. To Excel. Together.
TSP Three, Inc.
600 Kansas City Street
Rapid City, SD 57701
phone: (605) 343-6102
fax: (605) 343-7159
www.tspmap.com

Architecture
Engineering
Construction

MAR 13 2014

Rapid City Community Planning
& Development Services

RECEIVED

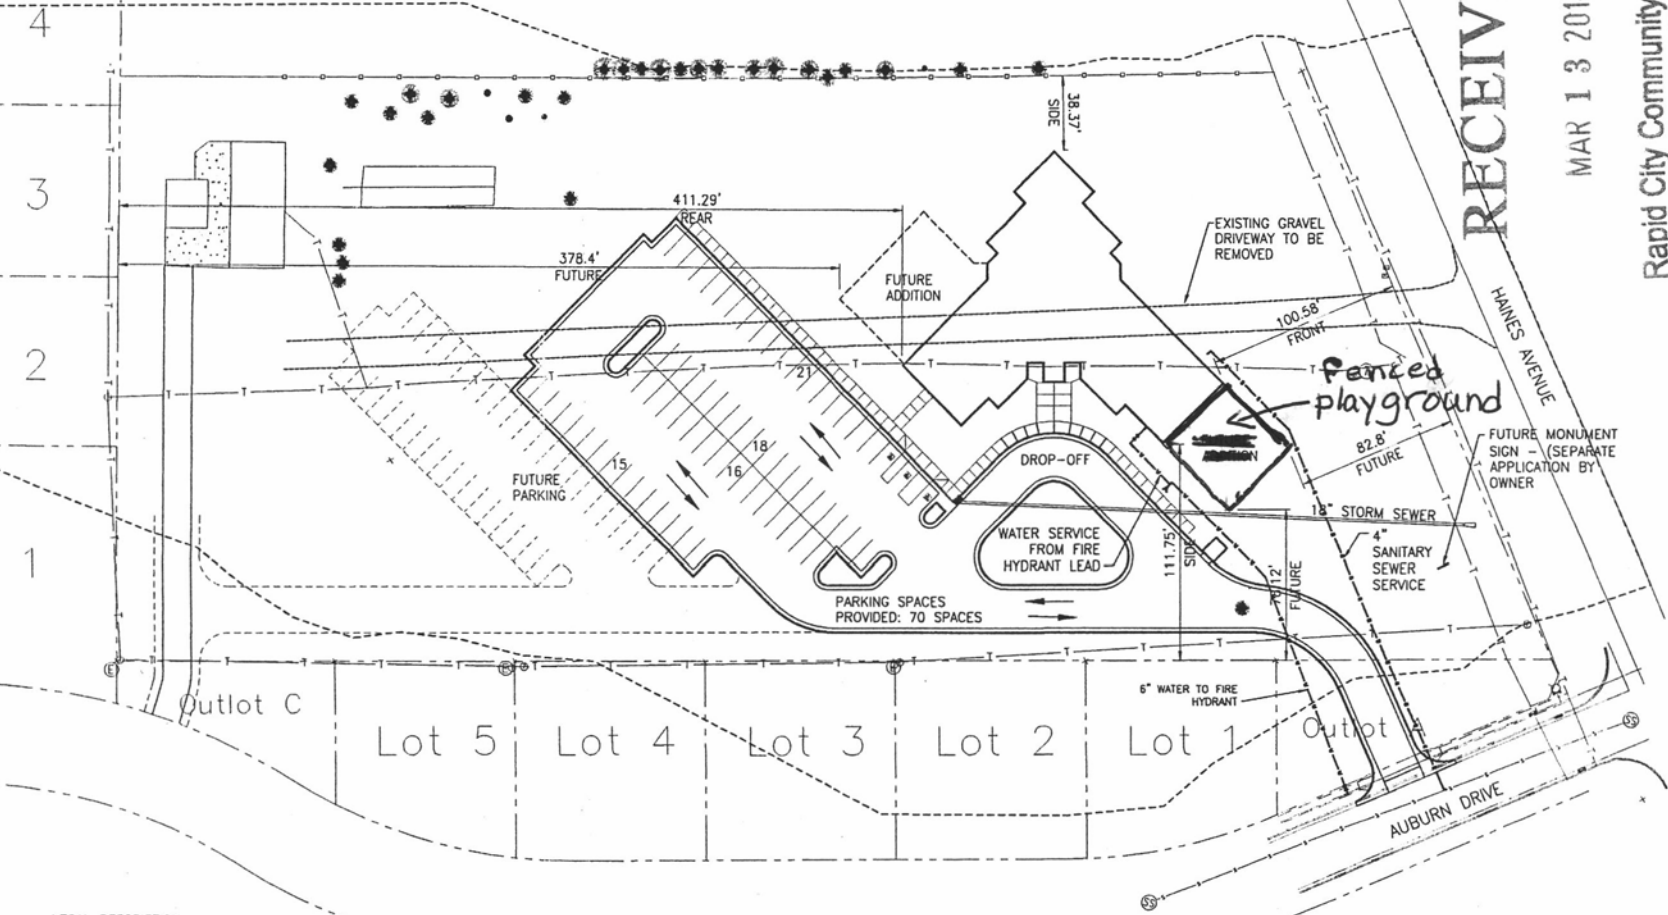

LEGAL DESCRIPTION:

LOT 5 OF MADISON'S SUBDIVISION,
SECTION 13.0, RANGE 7.0E, TOWNSHIP
2.0N, BLACK HILLS MERIDIAN

CONSULTANTS:

Empty table for consultants.

PROJECT TITLE:



Alonement Lutheran Church
4711 Haines Avenue
Rapid City, South Dakota

Table with columns: MARK, DATE, JOB NUMBER, DESCRIPTION

Table with columns: PROJECT NUMBER, CAD FILE, DRAWN BY, CHECK BY

SHEET TITLE:

SITE LAYOUT

C-101

