


14UR015

RECEIVED

MAY 23 2014

Rapid City Community Planning & Development Services

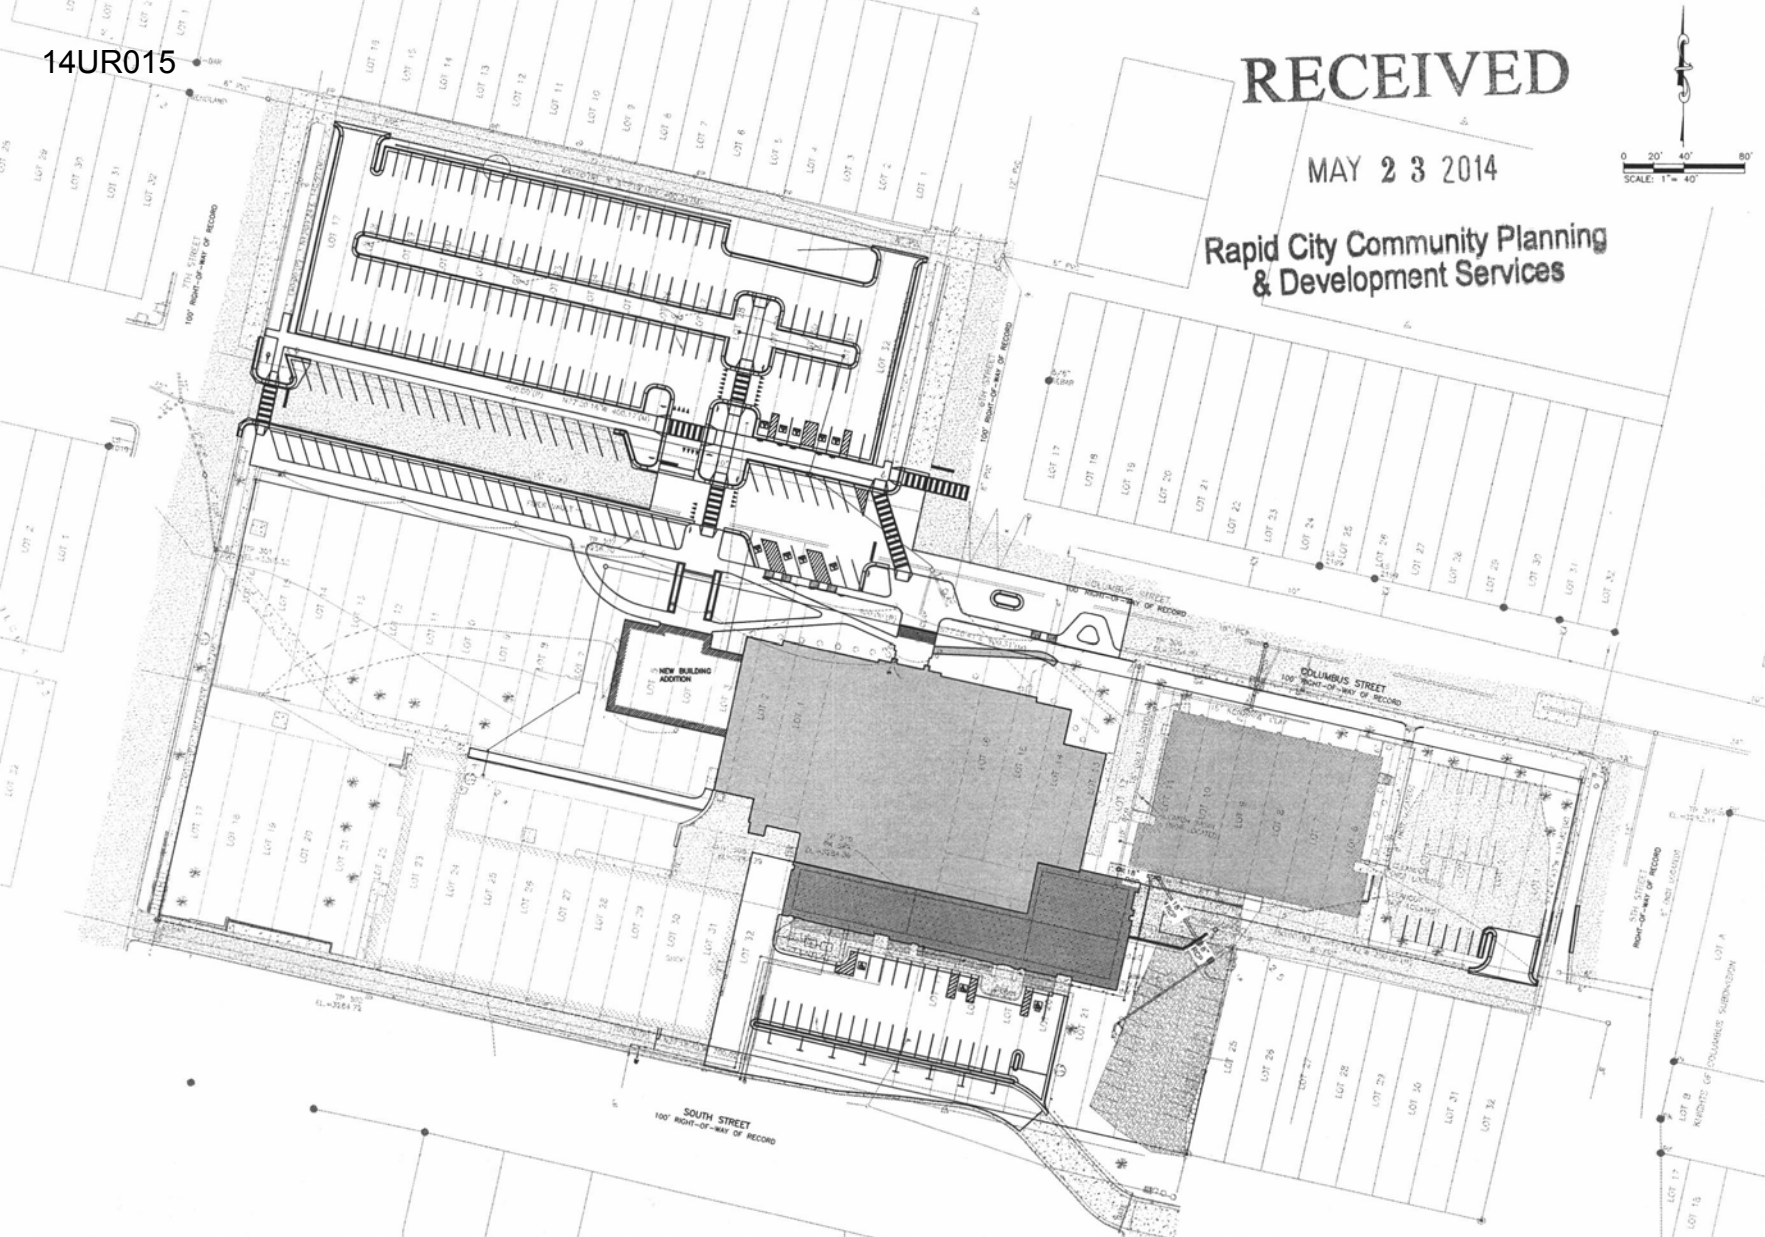

Prepared By: **RENNER & ASSOCIATES, LLC**
 618 South B... • Rapid City, SD 57701
 Phone: 605.733.7100 Fax: 605.733.7100
 6/17/14 1:58:53 PM

Scale	1" = 40'
Designed By	Drawn By
Design Date	Print Date
Surveyed By	Survey Date

Revisions

RAPID CITY HIGH SCHOOL
 LOT B, VACATED ALLEY ADJ TO THE N. END OF LOT 22, AND LOTS 17, 10, 11, AND 12, ADJ TO THE S. END OF LOT 22, ALL OF SECTION 1, T14N, R7E, B1M, W 10.0 FT OF BLK 125 ORIGINAL TOWN OF RAPID CITY LOCATED IN SECTION 1, T14N, R7E, B1M, RAPID CITY, PENNINGTON COUNTY, SOUTH DAKOTA

LOCATION:
 FORMERLY
 RAMPART SCHOOL DISTRICT
 200 SOUTH STREET
 RAPID CITY, SD 57701
 ATTN: MIKE KENTON

Formal Job No: #2000

Sheet Title: **RAPID CITY HIGH SCHOOL CAMPUS**