


CHARCOAL PERMAPLUR GLAZING
SYSTEM BY KAWNEER w/ CLEAR
INSULATING LOW E GLASS WIDE
STILE DBL. PANE ENTRY DOORS


EAST ELEVATION 1/8"

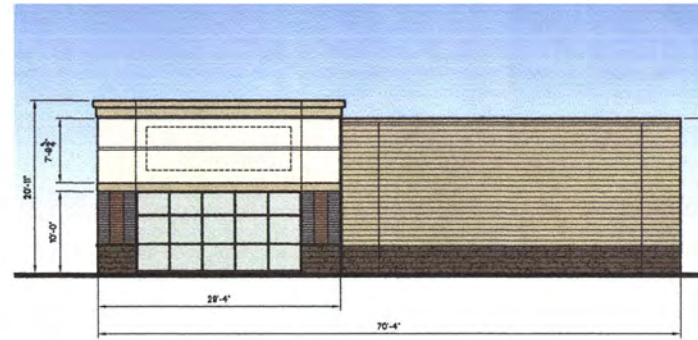

SOUTH ELEVATION 1/8" = 1'-0"



NORTH ELEVATION 1/8"

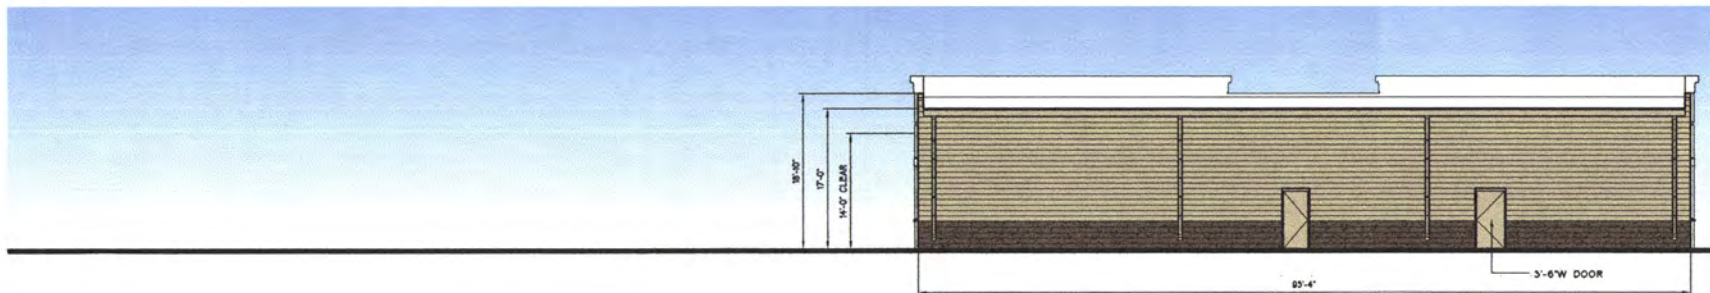

WEST ELEVATION 1/8"