


LANDSCAPE KEY				
SYMBOL	QTY.	COMMON NAME	BOTANICAL NAME	MATURE SIZE
	12	BLACK HILLS SPRUCE	PICEA GLAUCA 'DENSATA'	H: 60' W: 25'

PLANTING SIZE: #1 CONTAINER

EXISTING TREES TO BE TRIMMED/REMOVED ACCORDINGLY FOR CONSTRUCTION OF RETAINING WALL. LESSOR SHALL GIVE CONSENT BEFORE ANY TREE REMOVAL BEGINS.

NOT FOR CONSTRUCTION

DESIGN 1

ROBERT J DAVIS, AIA
ARCHITECT
9973 VALLEY VIEW RD.
EDEN PRAIRIE, MN 55344
(952) 903-9299

VERIZON WIRELESS

10801 BUSH LAKE ROAD
BLOOMINGTON, MN 55438
(612) 720-0030

PROJECT

2005125051

RCYC
SW RAPID CITY

TOMAHAWK DRIVE
RAPID CITY, SD 57702

SHEET CONTENTS:
LANDSCAPE PLAN

DRAWN BY: A. STANLEY

DATE: 05-06-13


CHECKED BY: TAB/DRT

REV. A 09-13-13

REV. B 11-26-13

REV. C 02-26-14

A-2.1

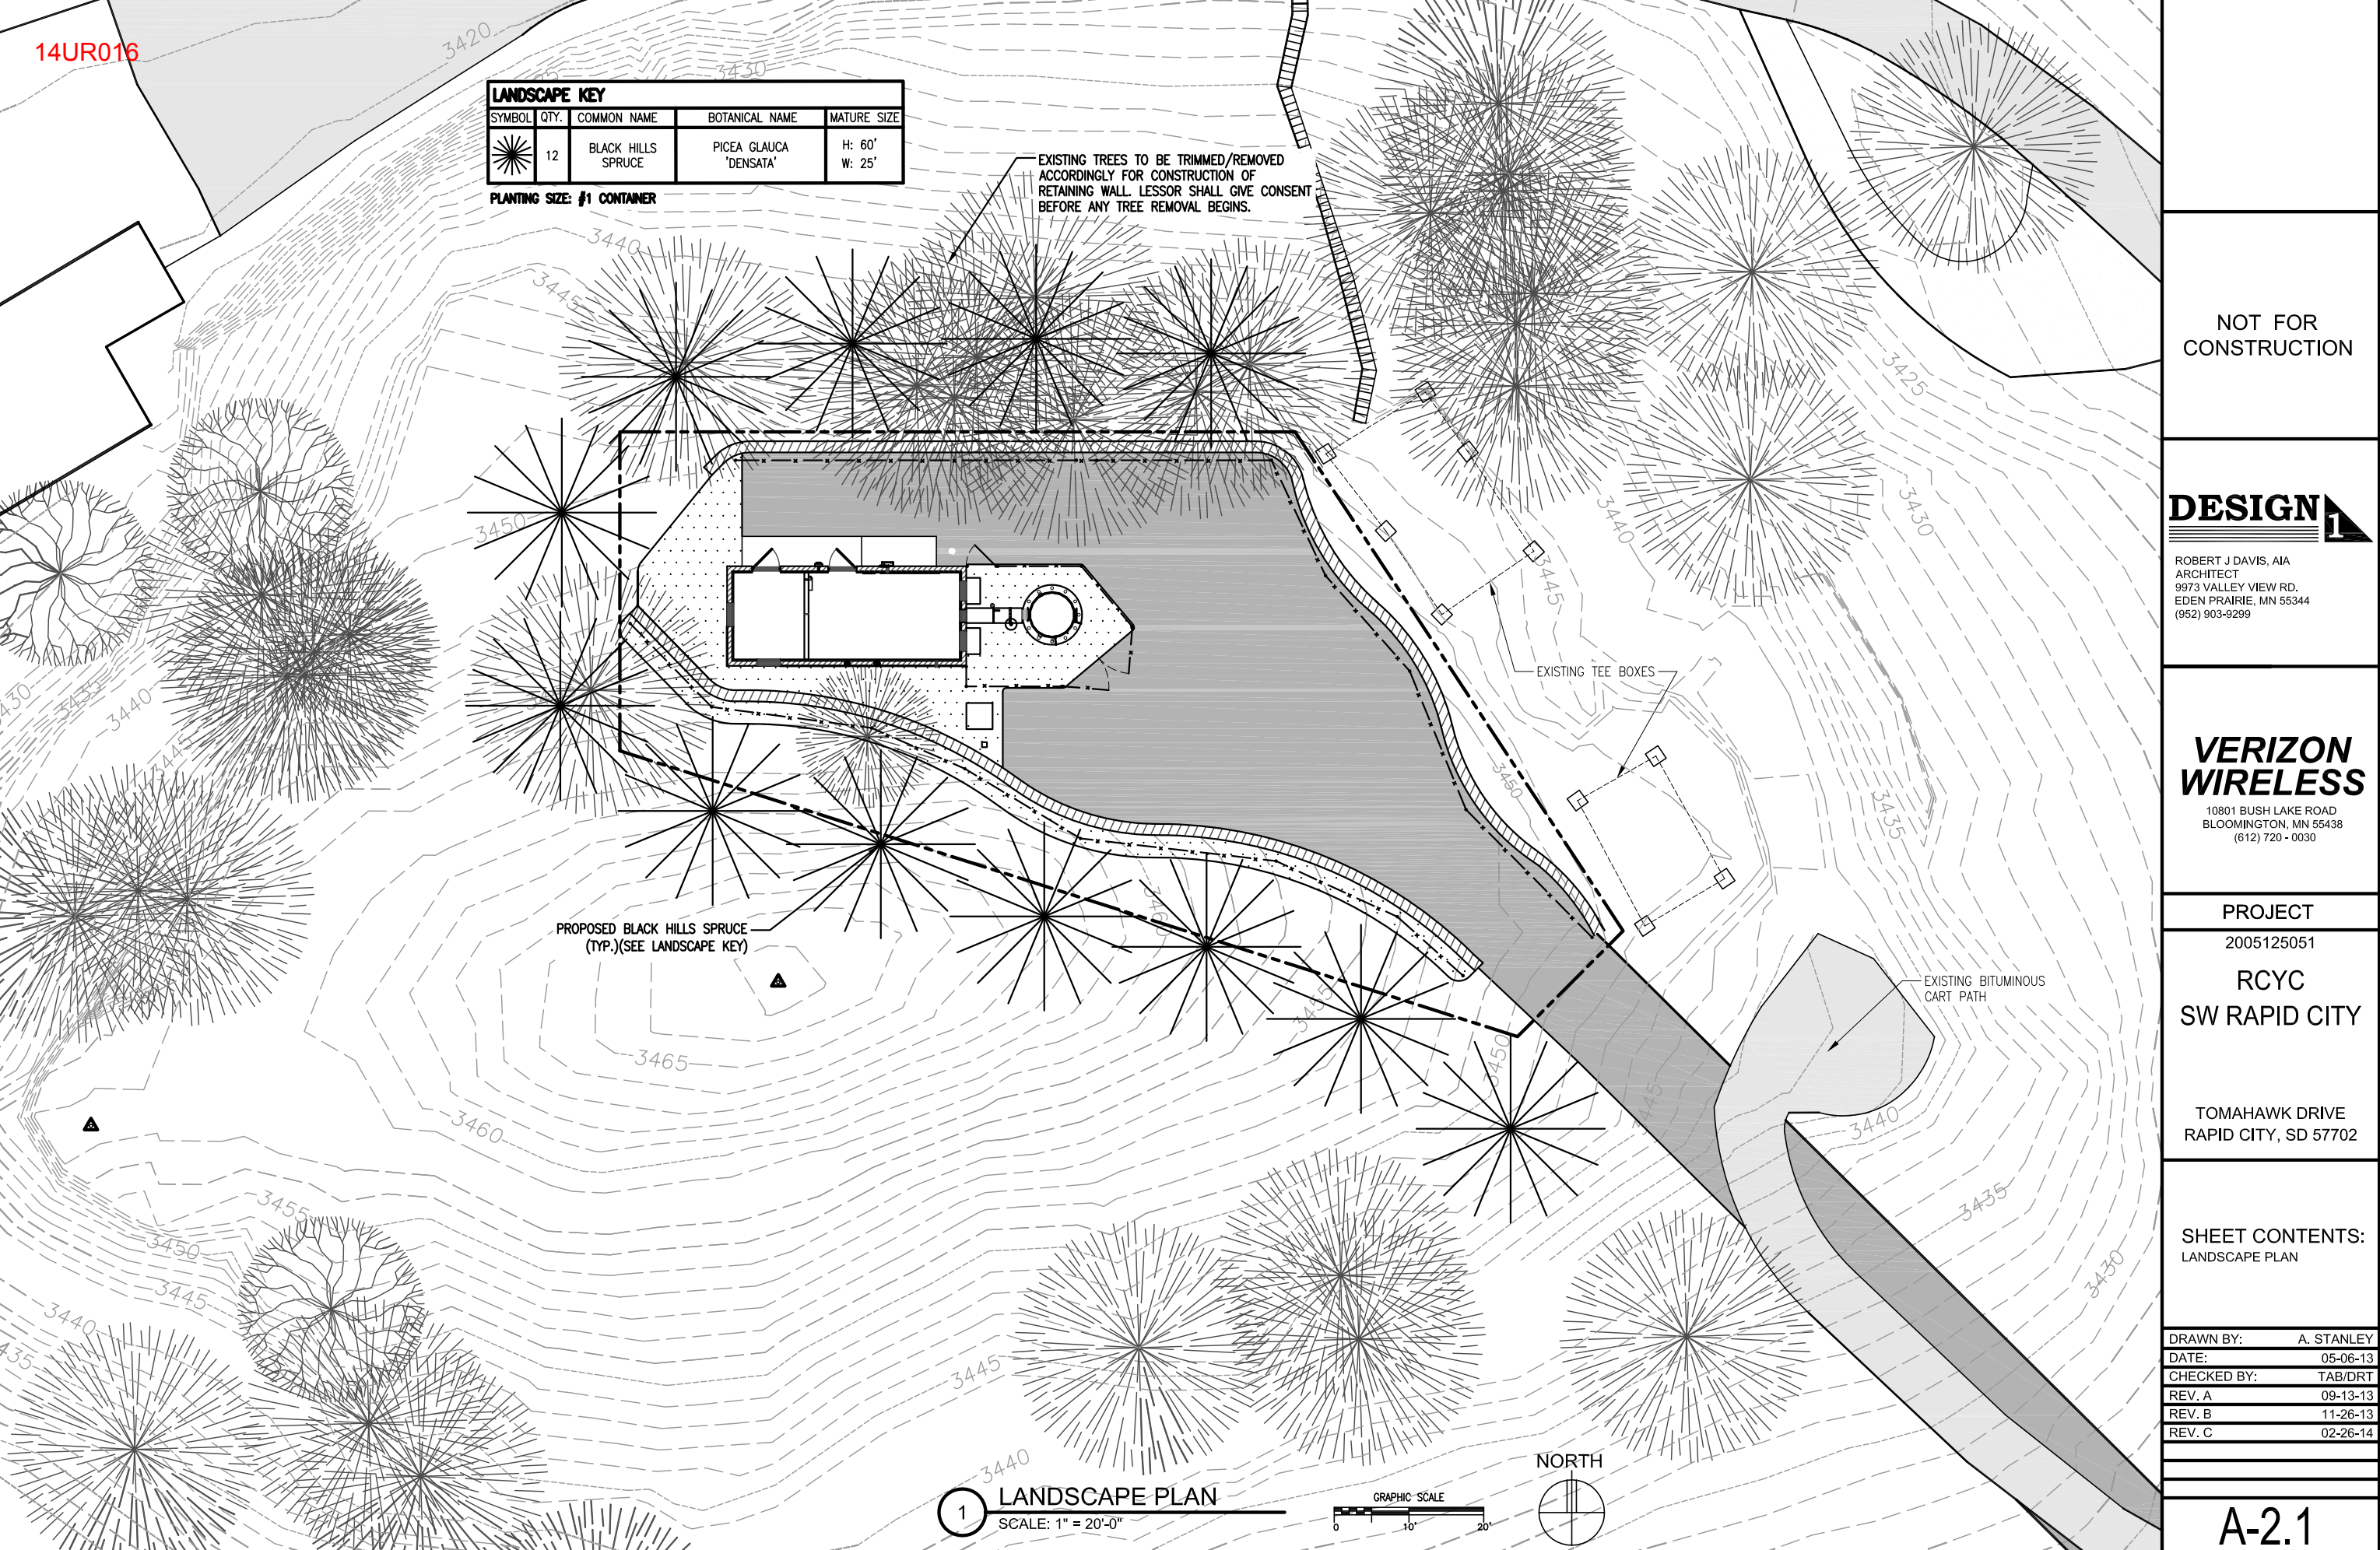

1 LANDSCAPE PLAN
SCALE: 1" = 20'-0"



NORTH

