


14PD018

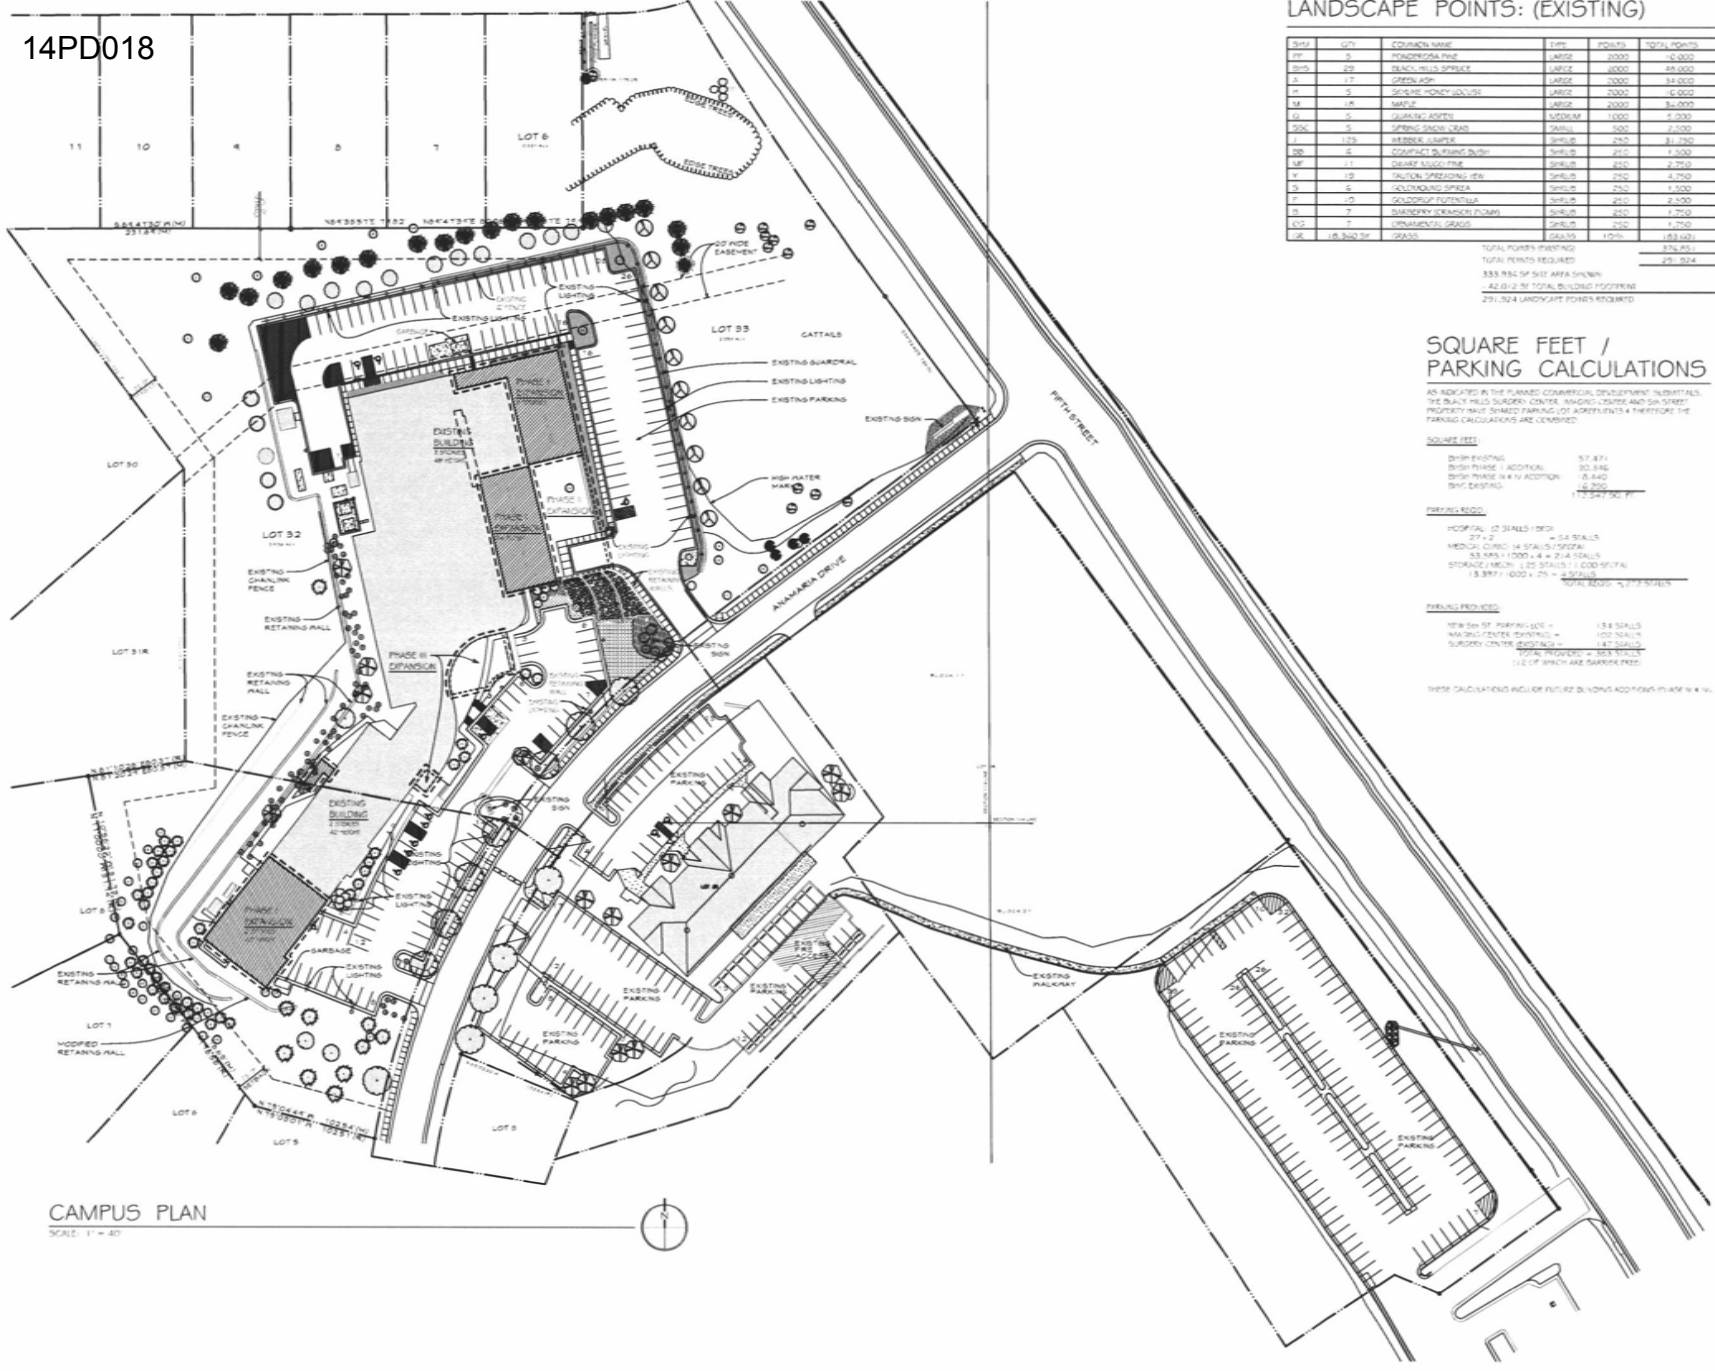

CAMPUS PLAN
SCALE: 1" = 40'

LANDSCAPE POINTS: (EXISTING)



SQUARE FEET / PARKING CALCULATIONS



THESE CALCULATIONS INCLUDE FUTURE BUILDING ADDITIONS IN PHASE I & II.

WILLIAMS & ASSOCIATES
 ARCHITECTURE, INC.
 125 E. Colorado Blvd., Suite 2A, Rapid City, South Dakota 57701
 Phone: 605/342-2009 • E-mail: info@williamsarch.com • Fax: 605/342-1819

Project Title
 BLACK HILLS SURGICAL HOSPITAL
 EXPANSION & RENOVATION
 RAPID CITY, SOUTH DAKOTA

Project No.
 2014-0111
 Date
 08.28

Sheet Title
 CAMPUS PLAN

Sheet Number
 - -