



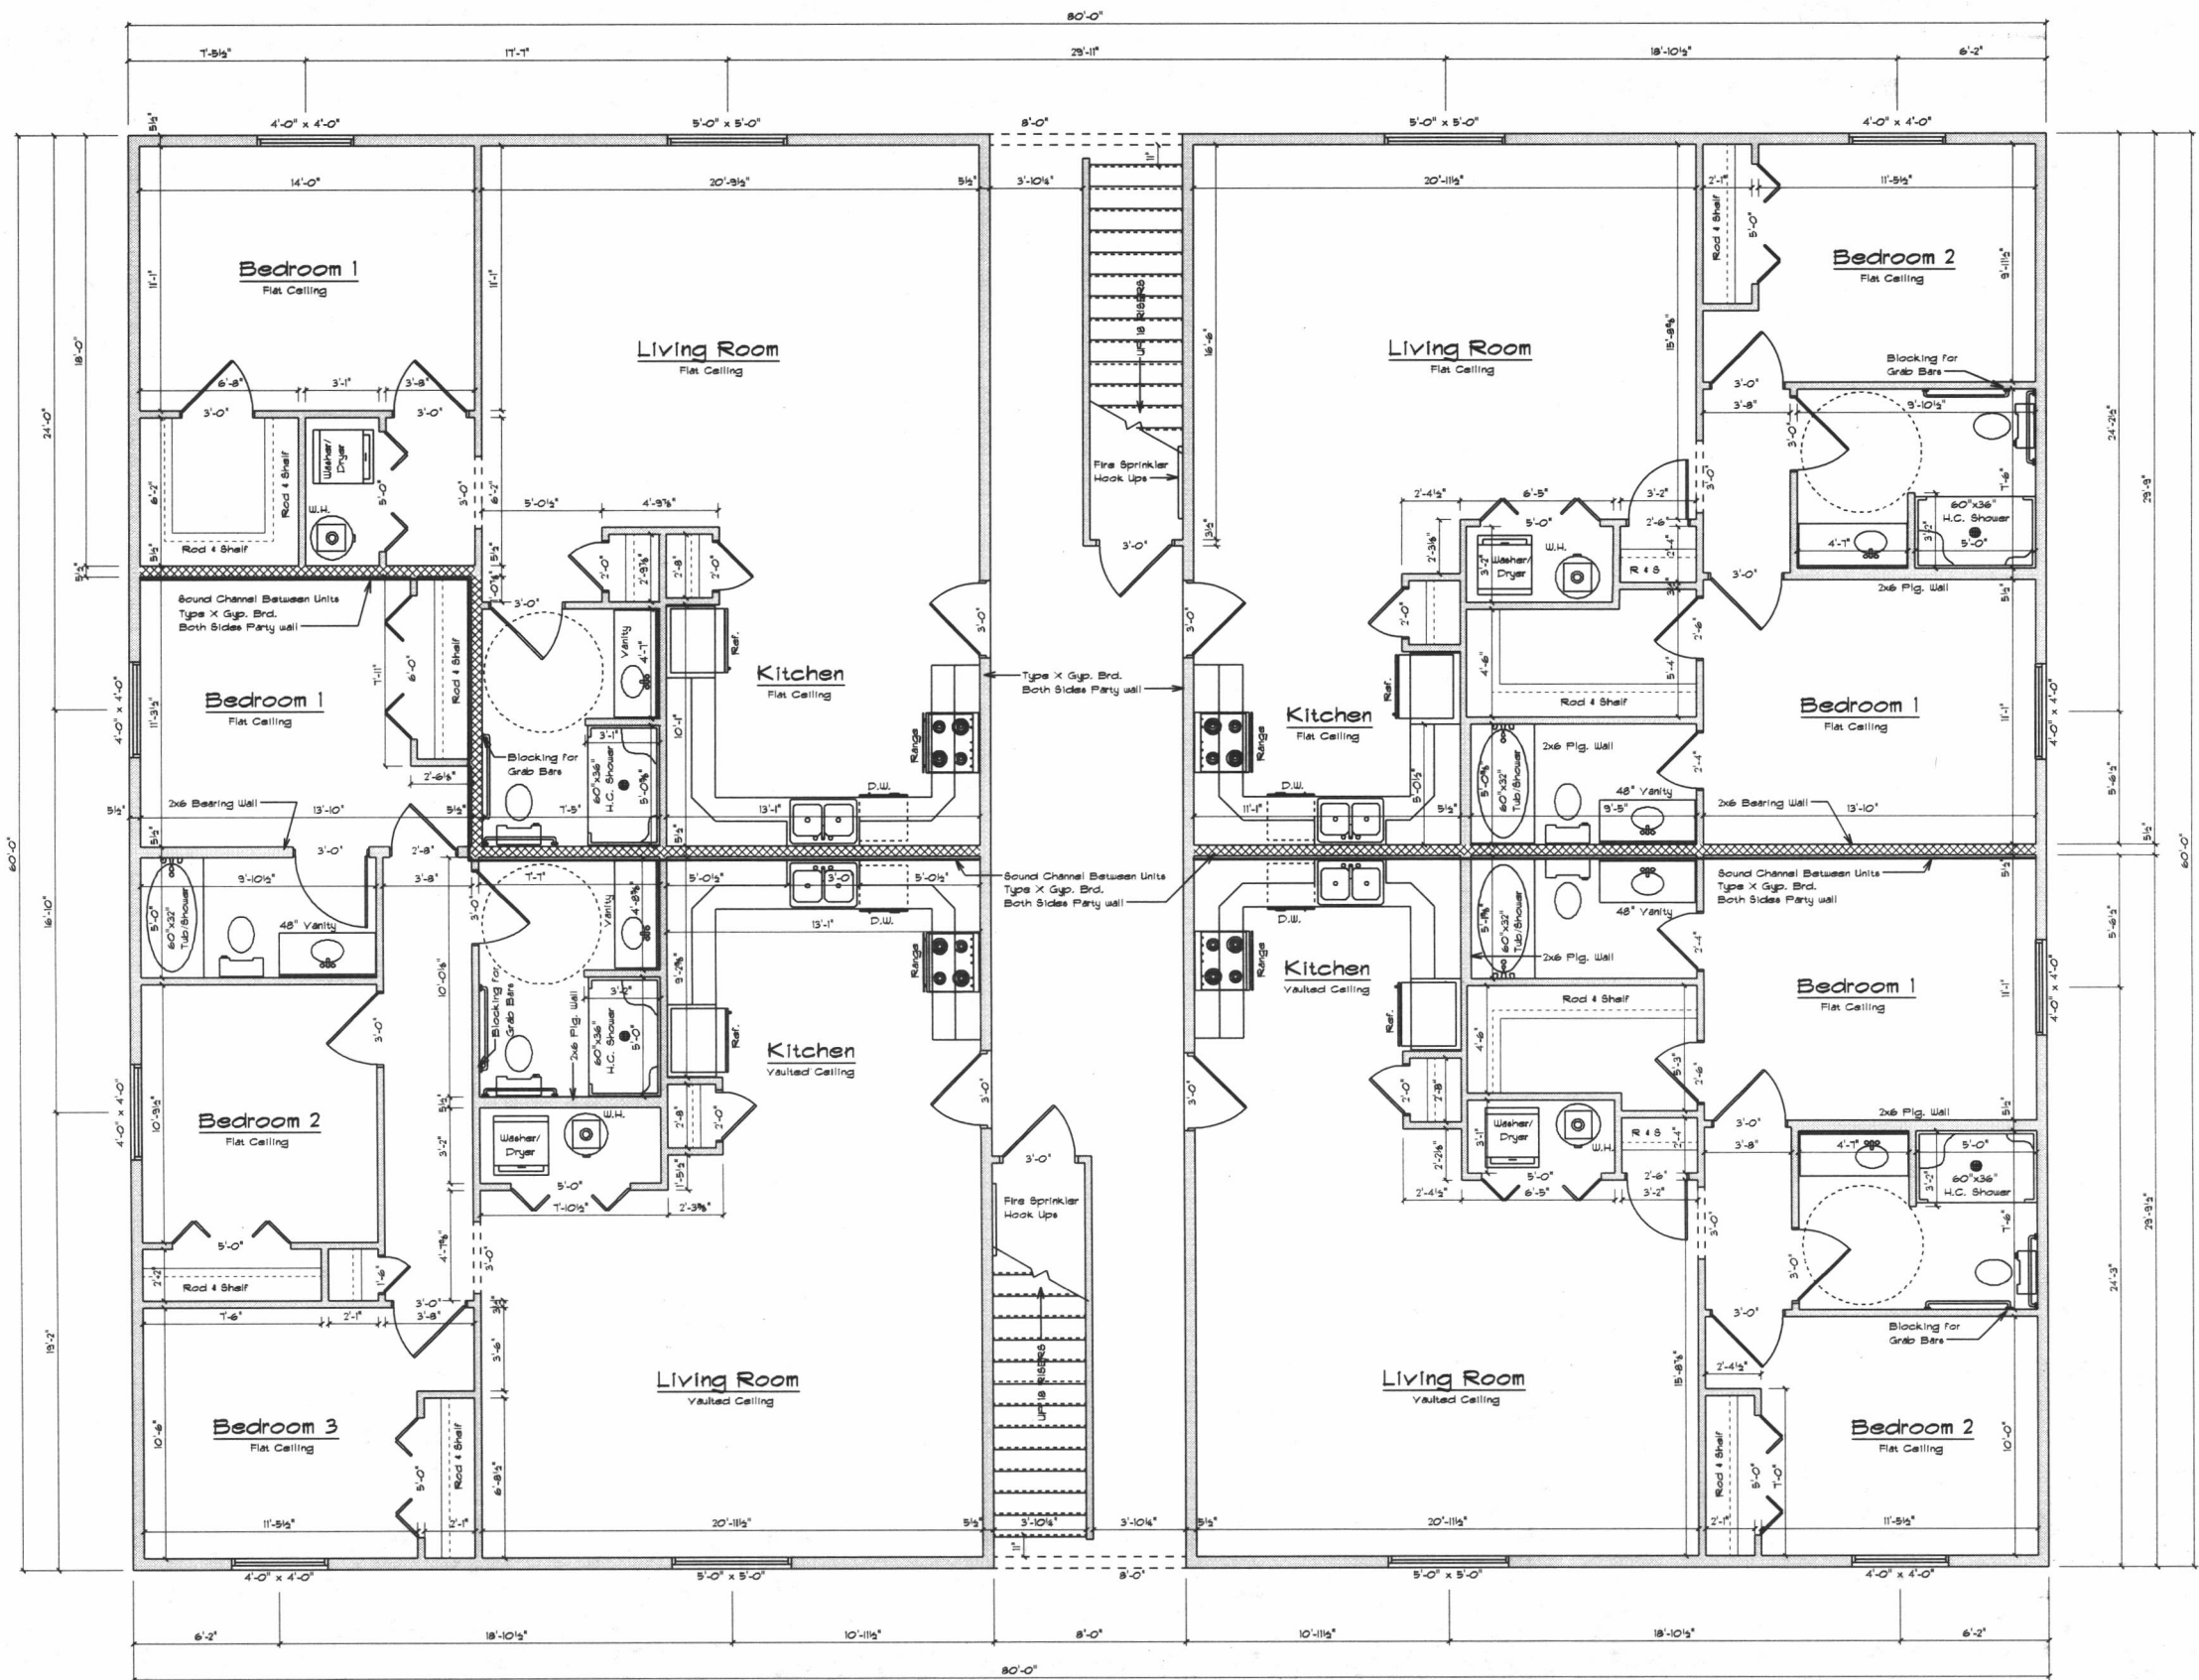

Main Level Floor Plan

Unit A 1080 Sq. Ft. Living 1/4" = 1'-0"
 Unit B 1080
 Unit C 1246
 Unit D 914

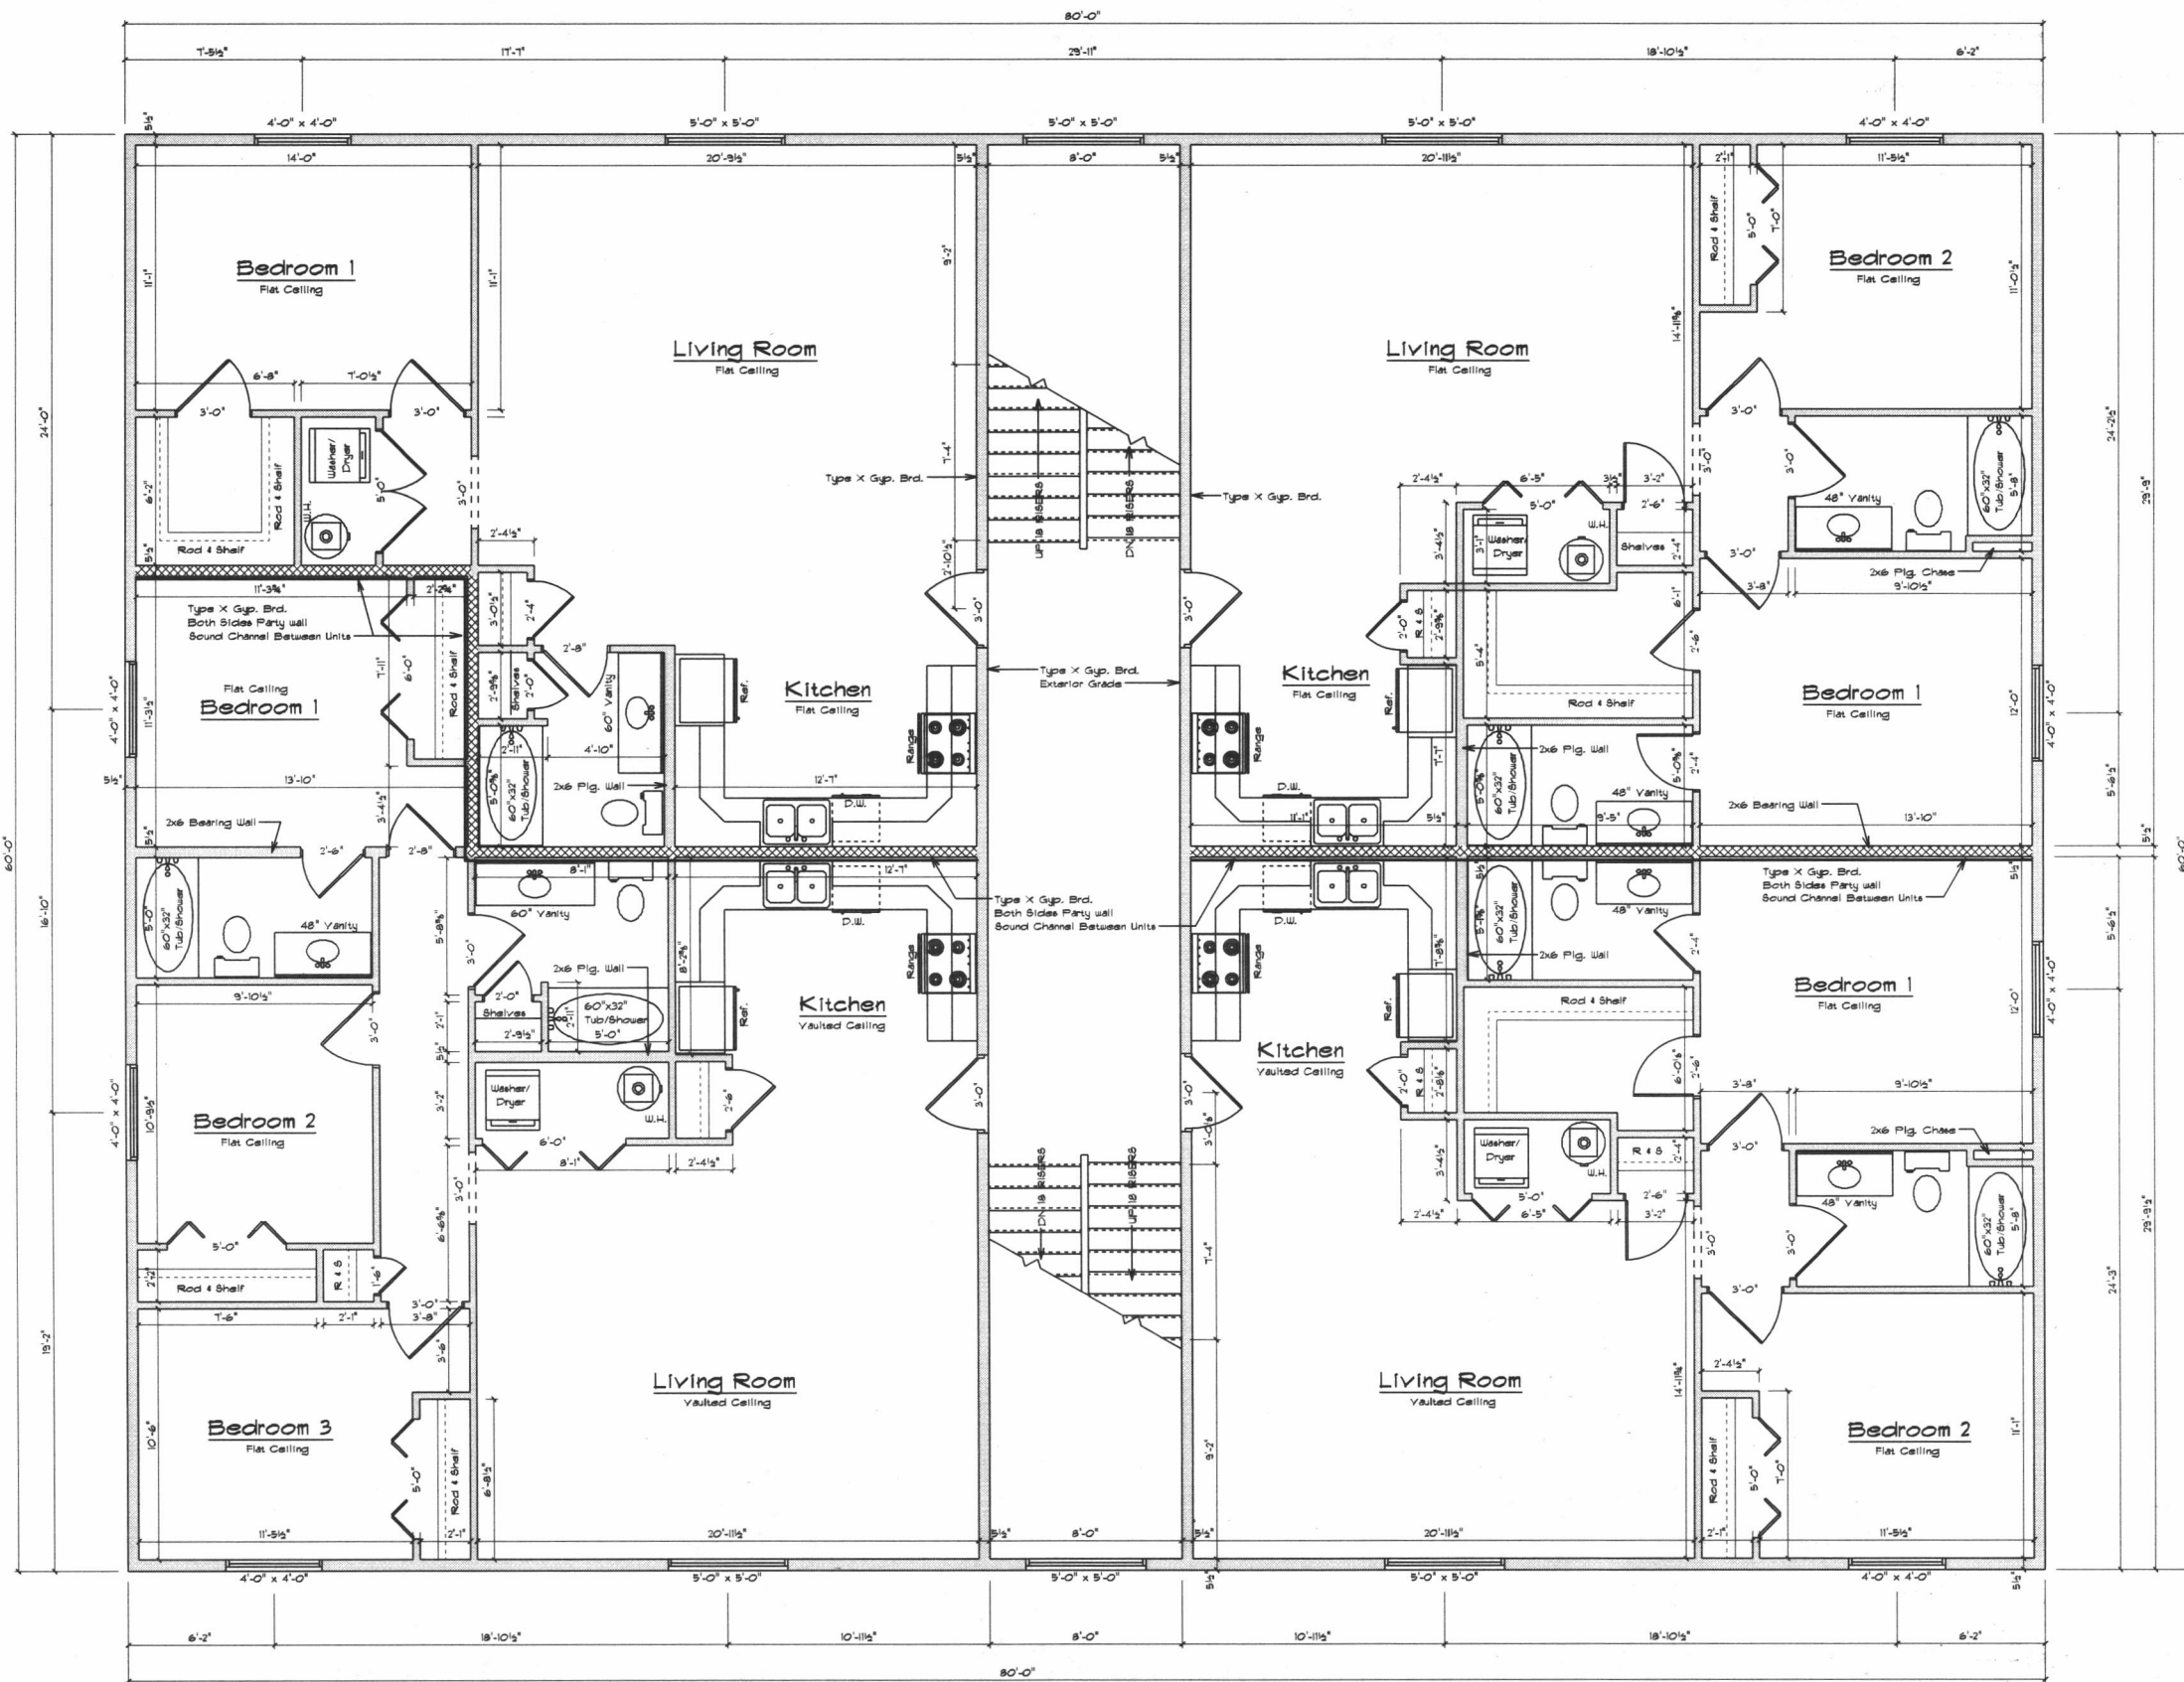

Second Level Floor Plan


Unit A 1080 Sq. Ft. Living

1/4" = 1'-0"

Unit B 1080 Sq. Ft.

Unit C 1246

Unit D 914

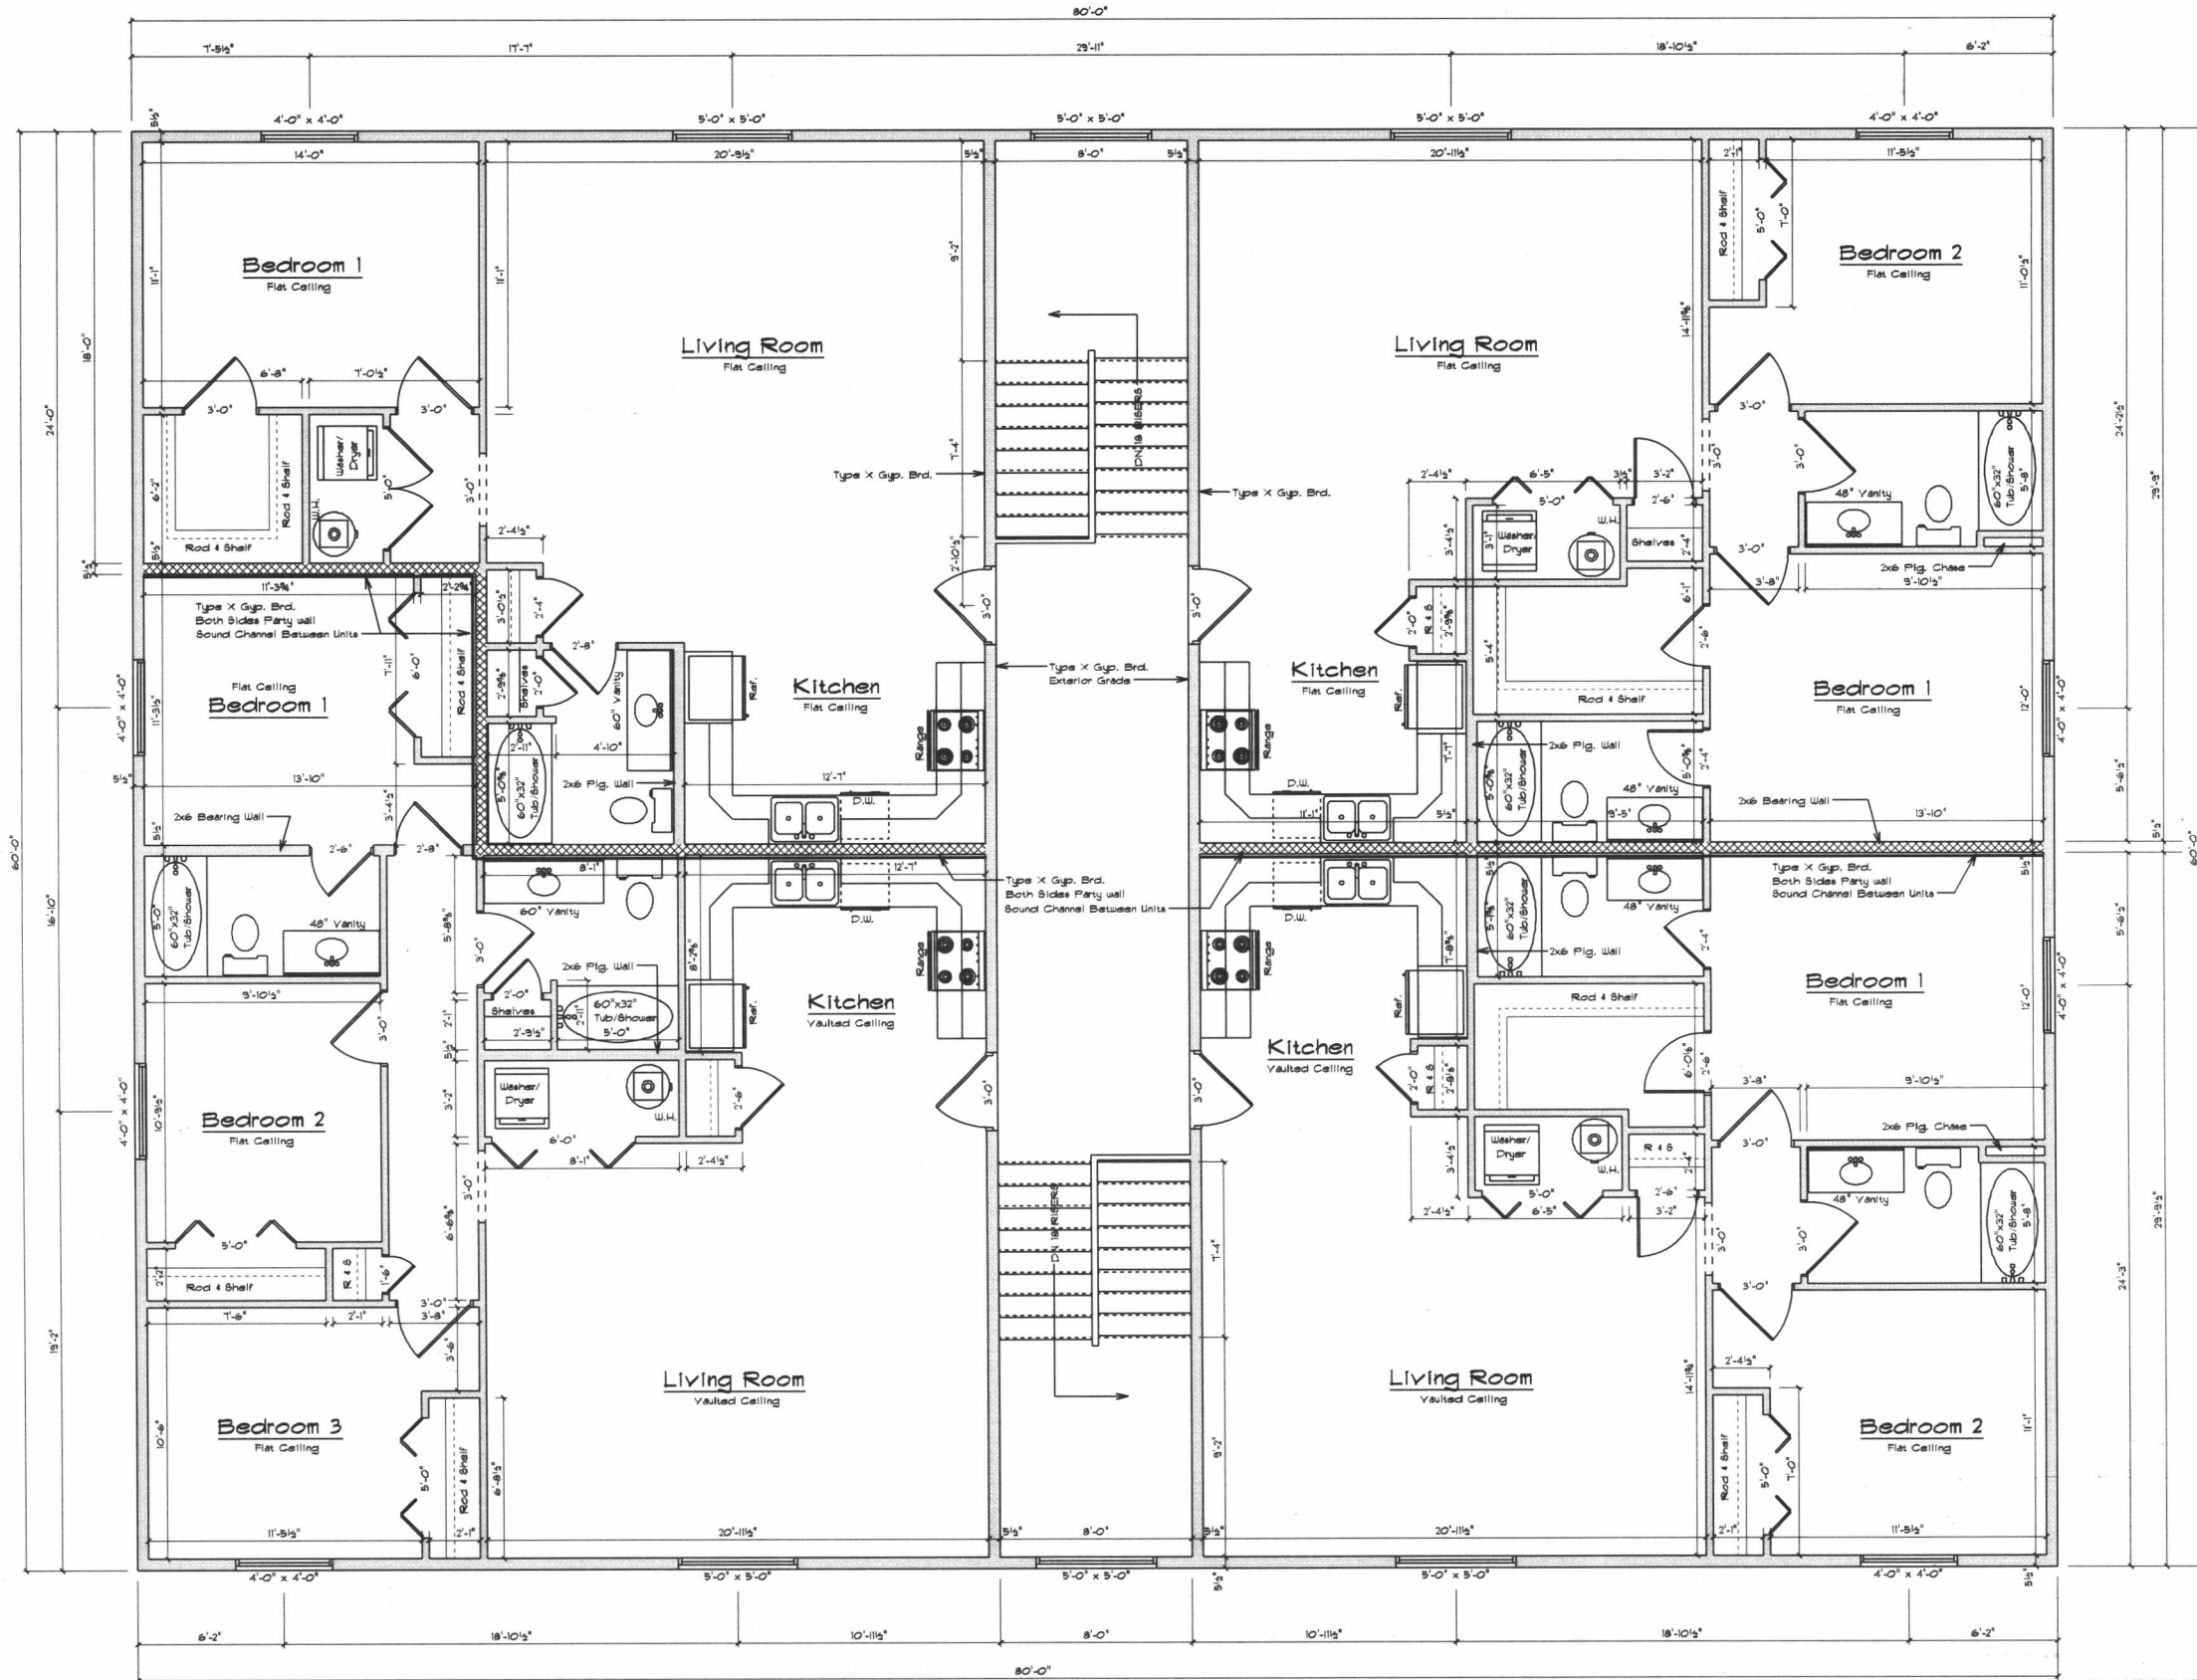

Third Level Floor Plan

Unit A 1080 Sq. Ft. Living 1/4" = 1'-0"
 Unit B 1080 Sq. Ft.
 Unit C 1246
 Unit D 914