


COAL BANK DRIVE

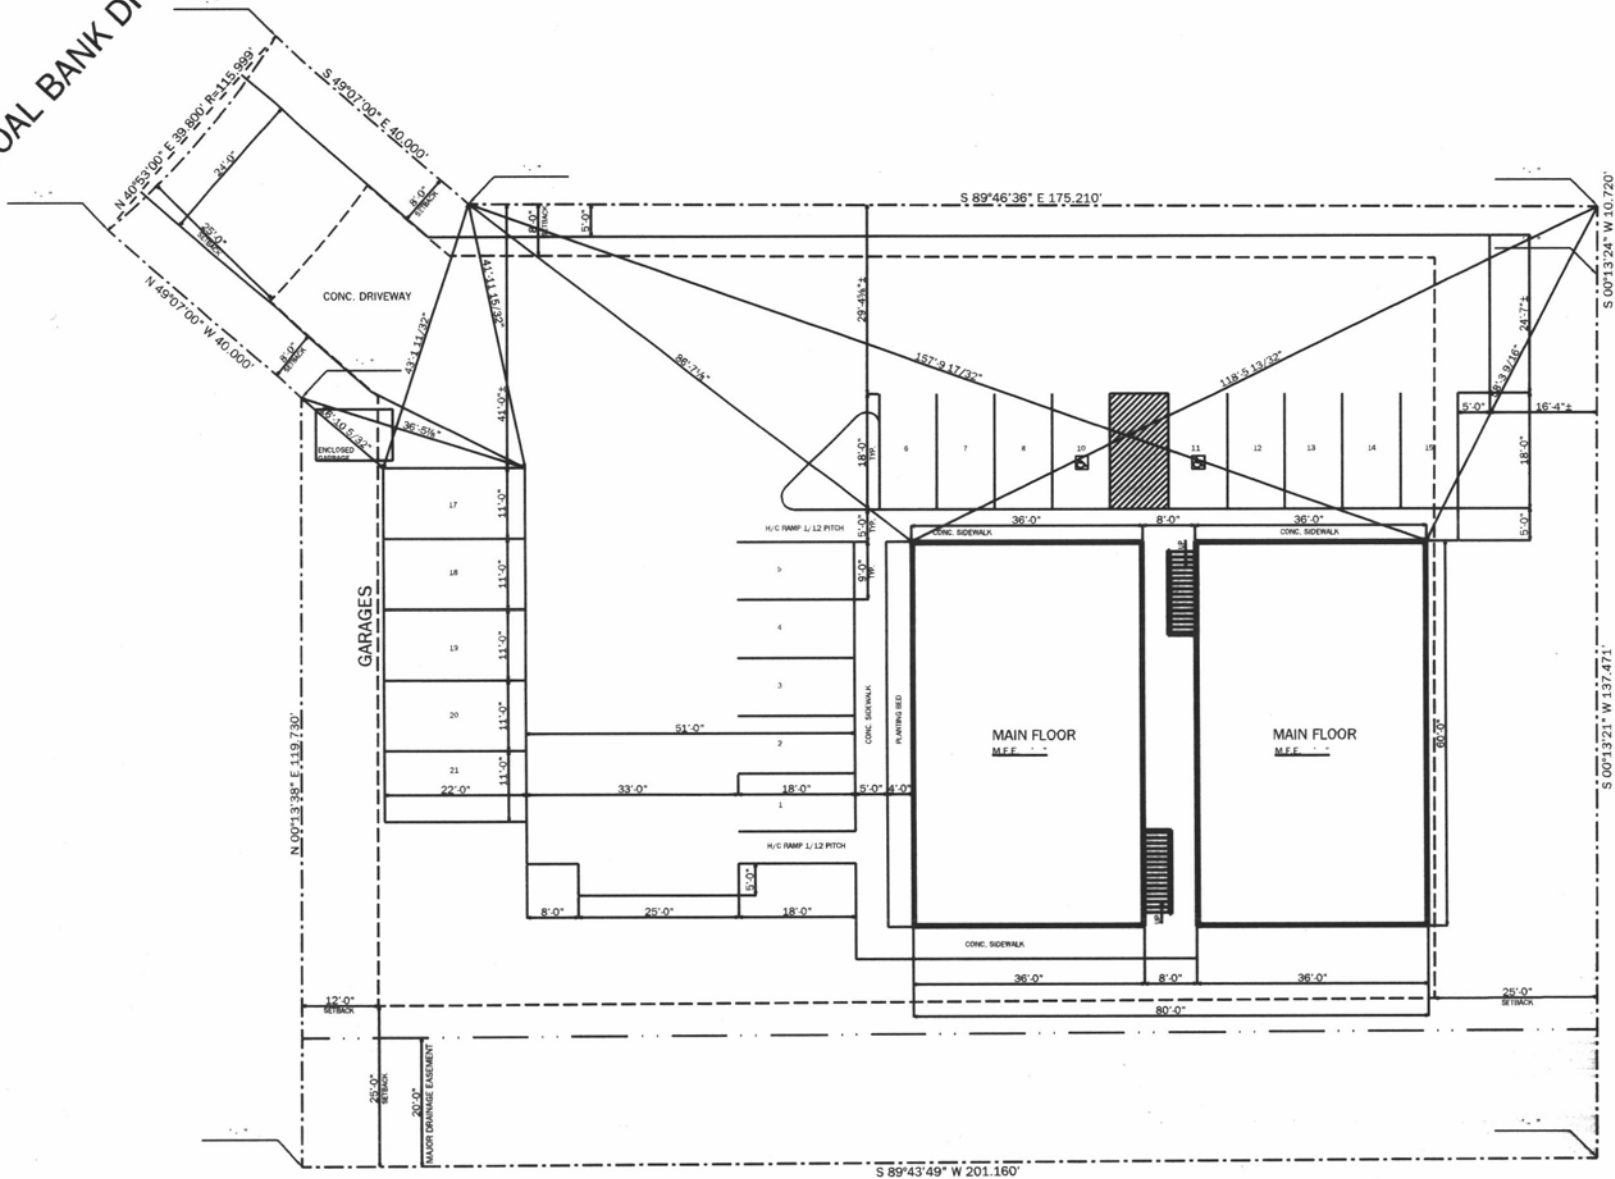

PLOT PLAN

LOT 6 BLK. 5
AUBURN HILLS
RAPID CITY,
PENNINGTON COUNTY,
SOUTH DAKOTA

SCALE: 1" = 30'

WHILE EVERY ATTEMPT HAS BEEN MADE IN THE PREPARATION OF THESE PLANS TO AVOID MISTAKES, THE DRAFTSMAN CANNOT GUARANTEE AGAINST HUMAN ERROR. THE CONTRACTOR ON THE JOB MUST CHECK ALL DIMENSIONS AND OTHER DETAILS AND BE RESPONSIBLE FOR THE SAME.

IT IS RECOMMENDED THAT THE HOUSE BE PLACED ON THE LOT BY A REGISTERED LAND SURVEYOR

- 08/07/14
- 08/15/14
- 08/18/14
- 08/26/14