


OCT 10 2014

RECEIVED

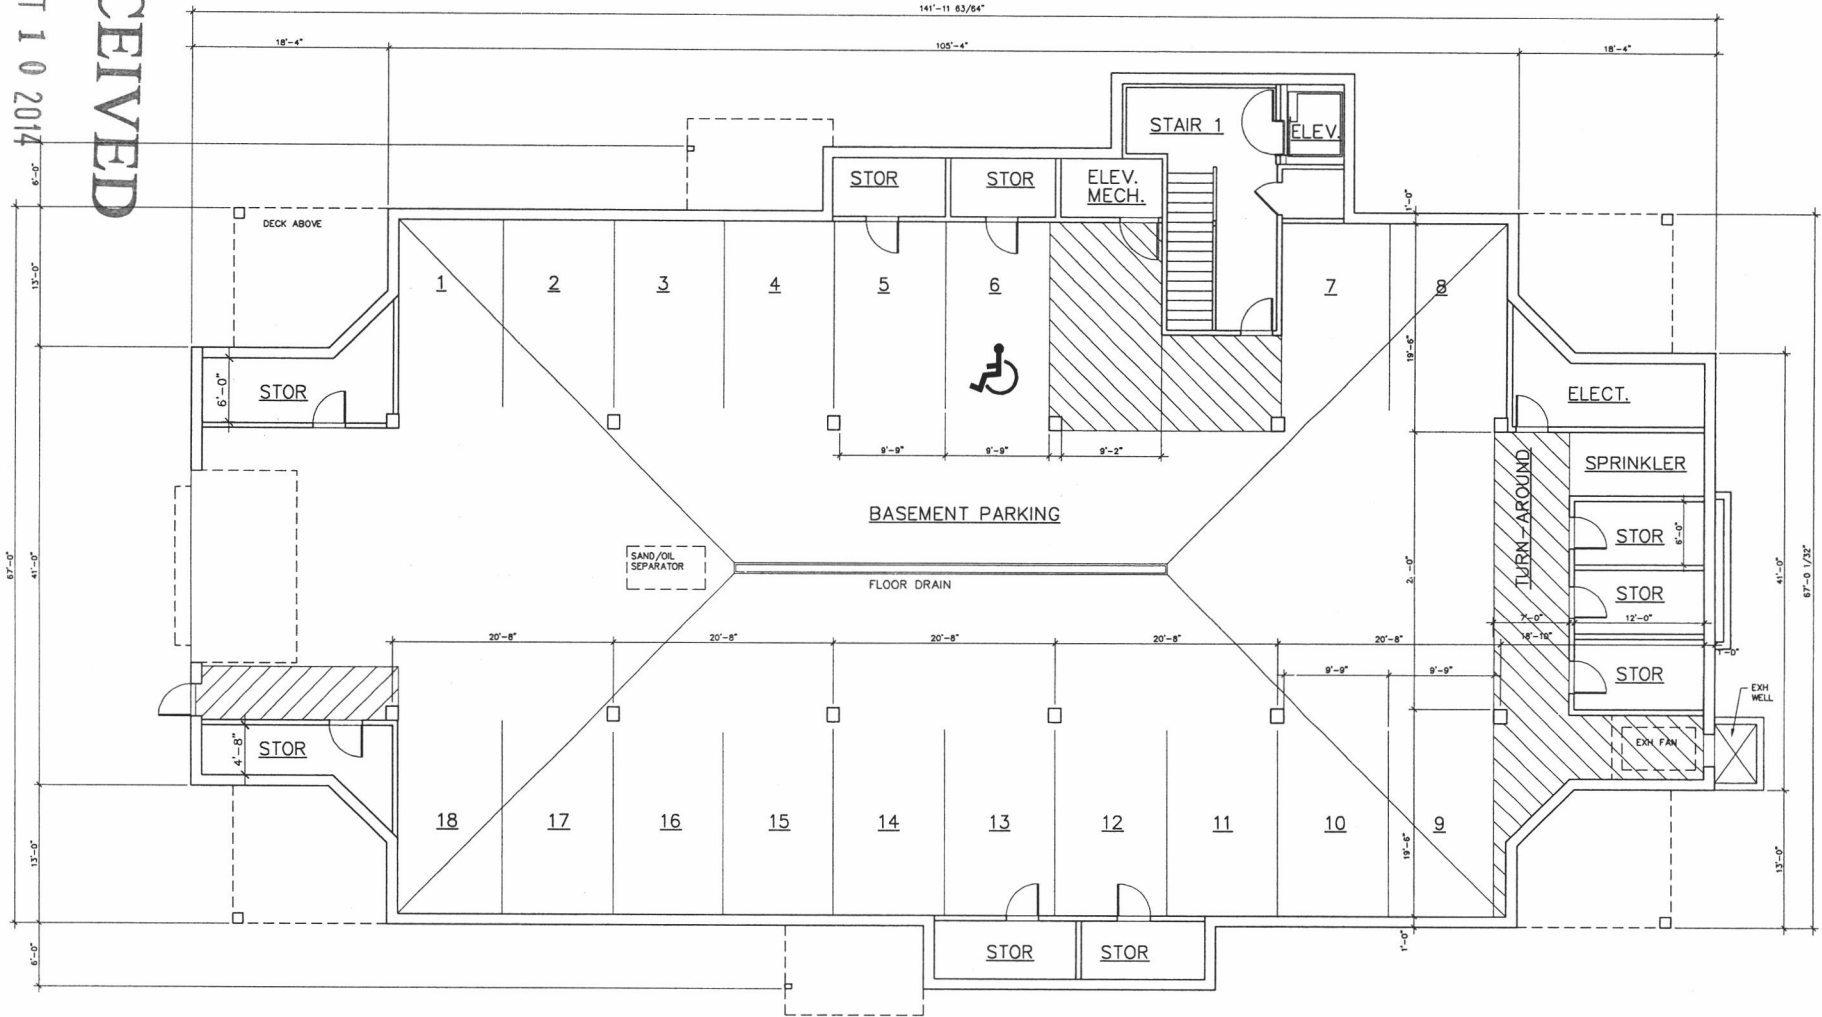

PROPOSED BASEMENT FLOOR PLAN #2  
 TOTAL BLDG. AREA: 9,258.0 SQ. FT.      3/16" = 1'-0"

