


4
5
2

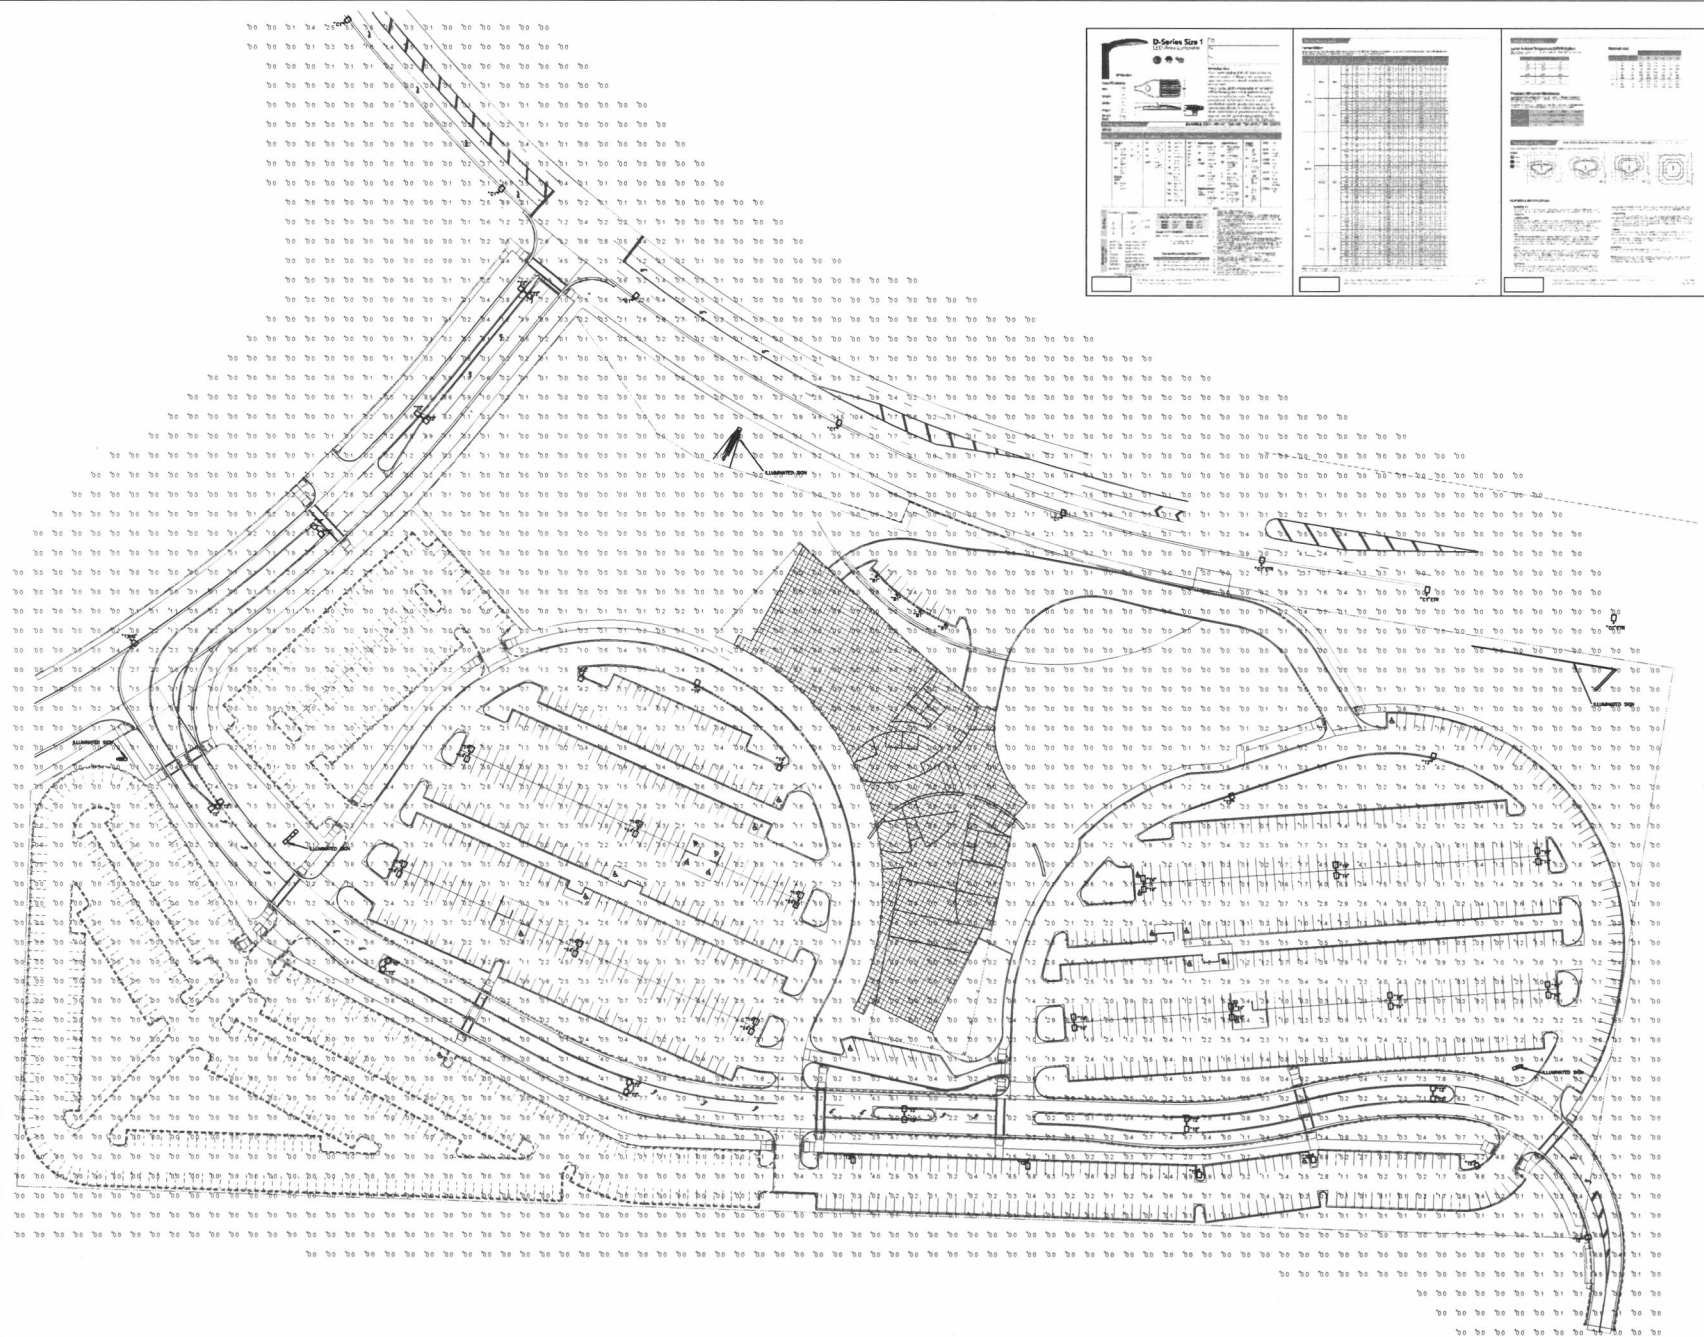

This block contains technical drawing details. On the left, there is a symbol for 'D-Series Size 1' with a corresponding drawing of a bolt. To the right of the symbol is a table with multiple columns and rows of data, likely a schedule or specification table. Further right, there are several diagrams, including what appears to be a cross-section or a detail of a connection. The drawings are precise and include various annotations and dimensions.

ARC HITECTURE INTERNATIONAL
 3025 13th Avenue SW
 Rapid City, South Dakota 57702
 TEL: 605.343.2888 FAX: 605.343.2889
 BRINGING ARCHITECTURE TO YOUR WORLD.

CIVIL ENGINEER

Erber Engineering Company, Inc.
 Civil Engineering • Water Resources • Transportation • Land Surveying
 2701 West Broadway, Rapid City, SD 57702 • Phone: (605) 343-3331

LANDSCAPE ARCHITECT:

TALLGRASS
 Landscape Architecture for the American West
 1001 West 10th Street, Suite 100, Rapid City, SD 57702
 Phone: (605) 343-3331

MECHANICAL/ELECTRICAL ENGINEER

Consulting Engineers
 7700 W. 116th St.
 Overland Park, Kansas 66233
 Phone: 913.752.1444
 Fax: 913.652.6677
 www.mecoe.com

Milwaukee, Schmidt & Collins, Inc.

STRUCTURAL ENGINEER:

Albertson Engineering Inc.
 3202 West Main
 Suite C
 Rapid City, South Dakota 57702
 605.343.3600

PCD SUBMITTAL

DATE: MAY 8, 2015

PROJECT MANAGER: MRT

PROJECT NUMBER: 2014-007



BH
 Black Hills Corporation

NEW HEADQUARTERS
 Rapid City, South Dakota

SITE PHOTOMETRIC PLAN

ME1.2