


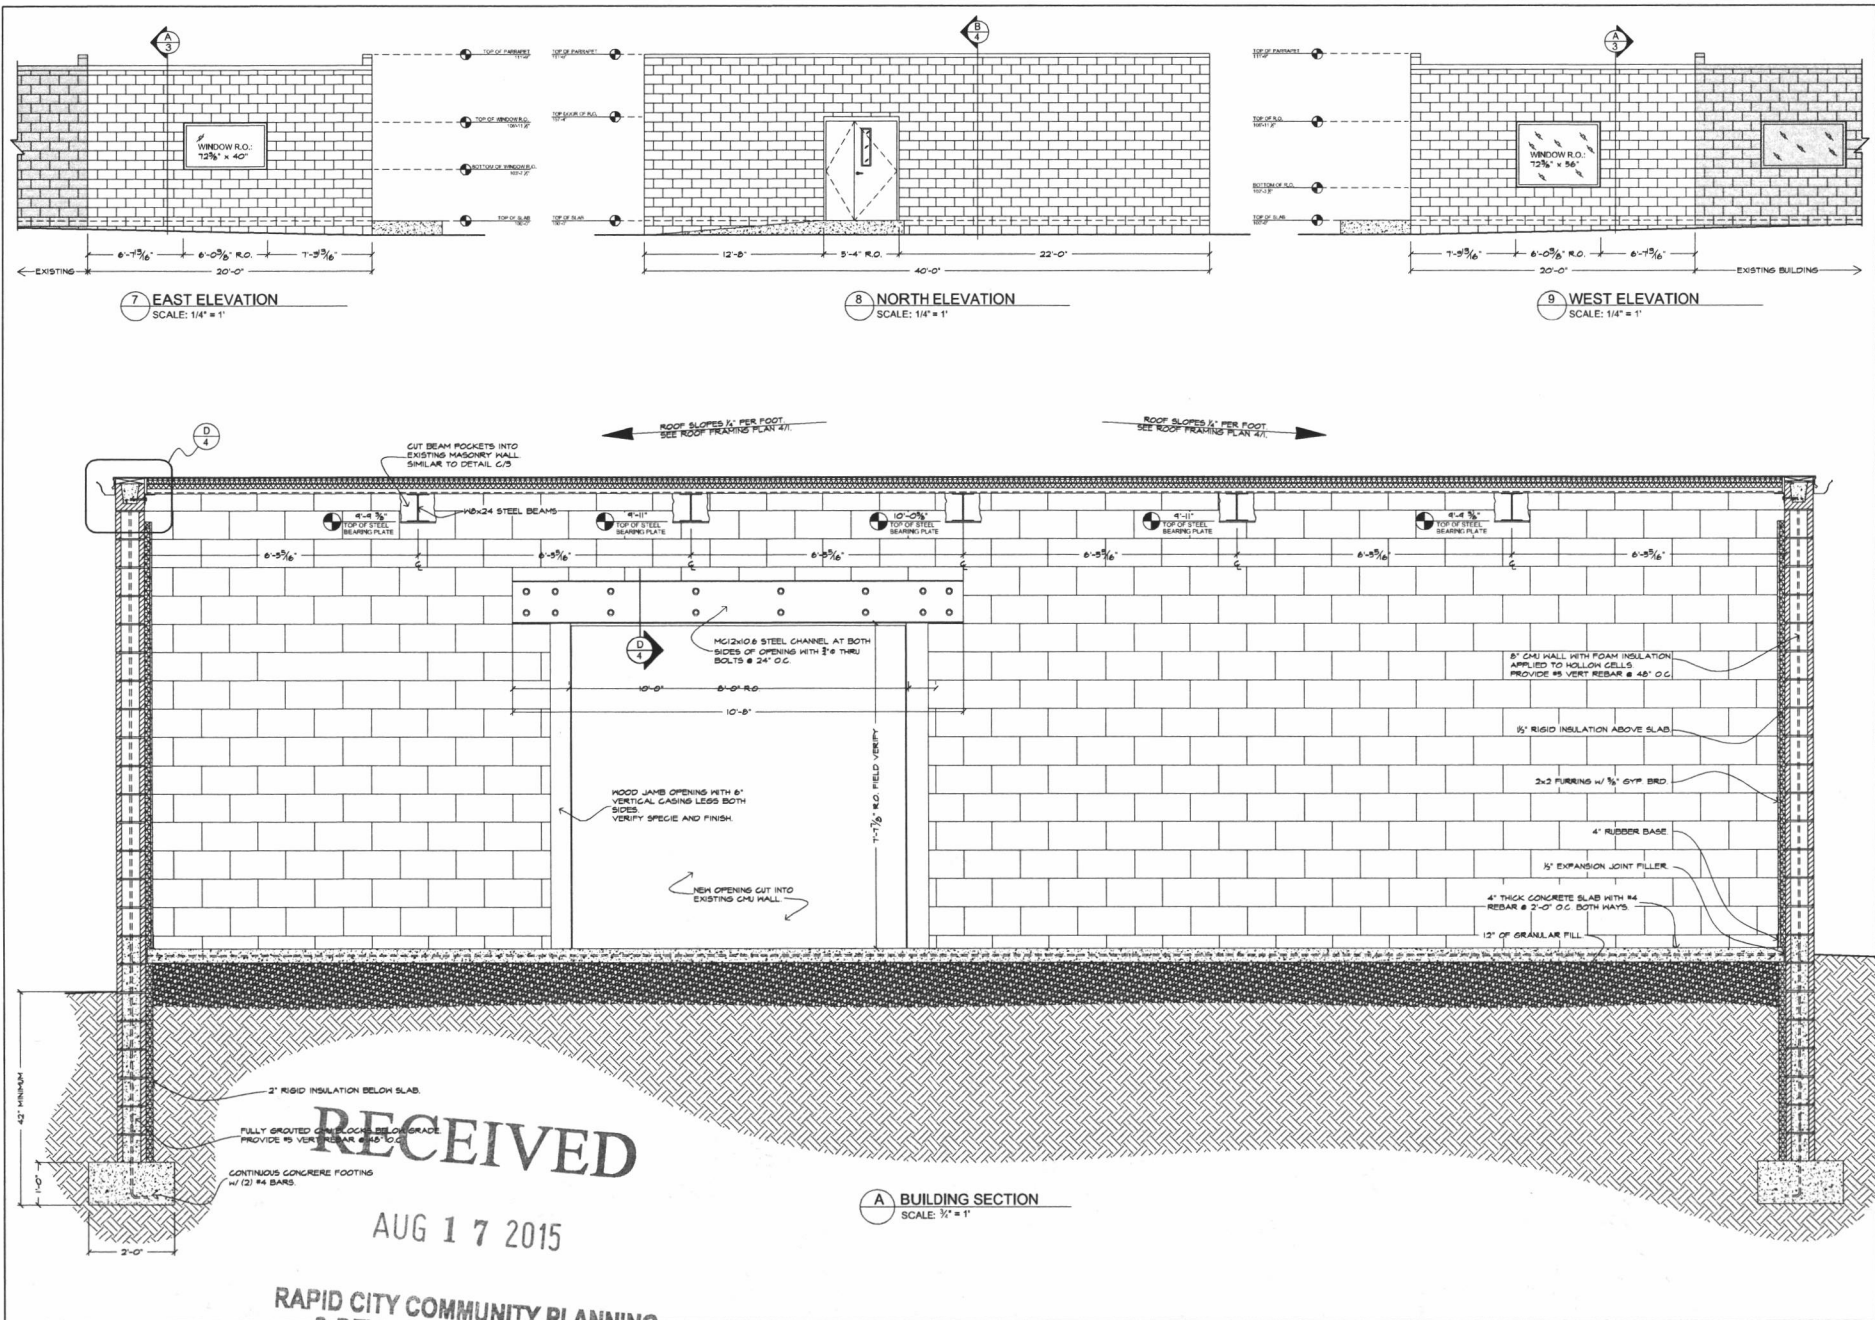

Glenn C. Barber & Associates
2801 Plant Street
Rapid City, SD 57702
P: 605-342-7006
F: 605-342-3804
www.gbainc.com

GBA inc.
General Contractors

PRINT MARK-ET
404 Saint Onge Street
Rapid City, SD 57702


REV	DATE	BY	DESCRIPTION
Sheet:

3



Saint Onge Street elevation

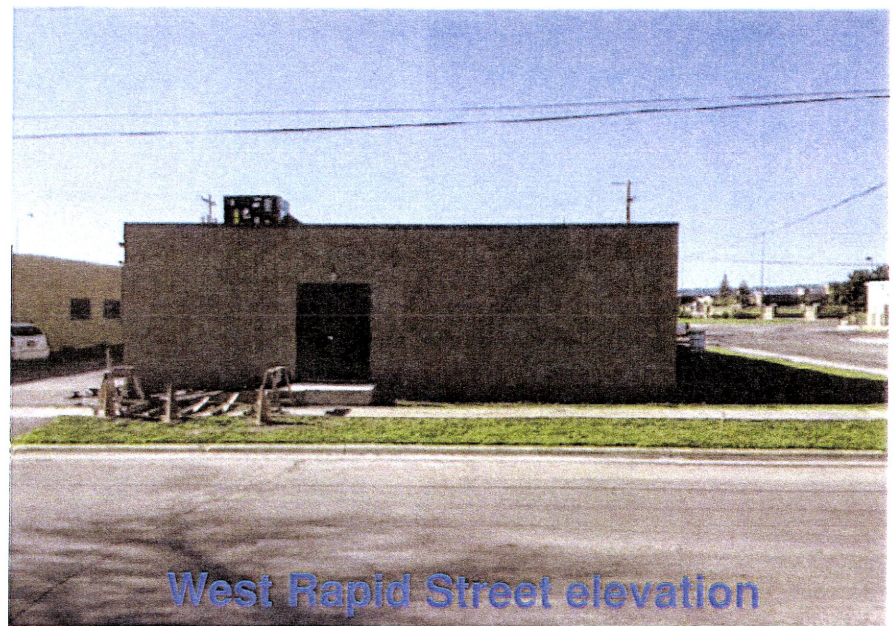

West Rapid Street elevation



Alley elevation

Saint Onge Street Frontage: 125' LF
West Rapid Street Frontage: 100' LF
Total Frontage: 225' LF

Allowable sqft of signage: 450' SF
Used sqft of signage: 141' SF

RECEIVED

AUG 17 2015

PRINT MARKET - SIGNAGE EXHIBIT

RAPID CITY COMMUNITY PLANNING
& DEVELOPMENT SERVICES