


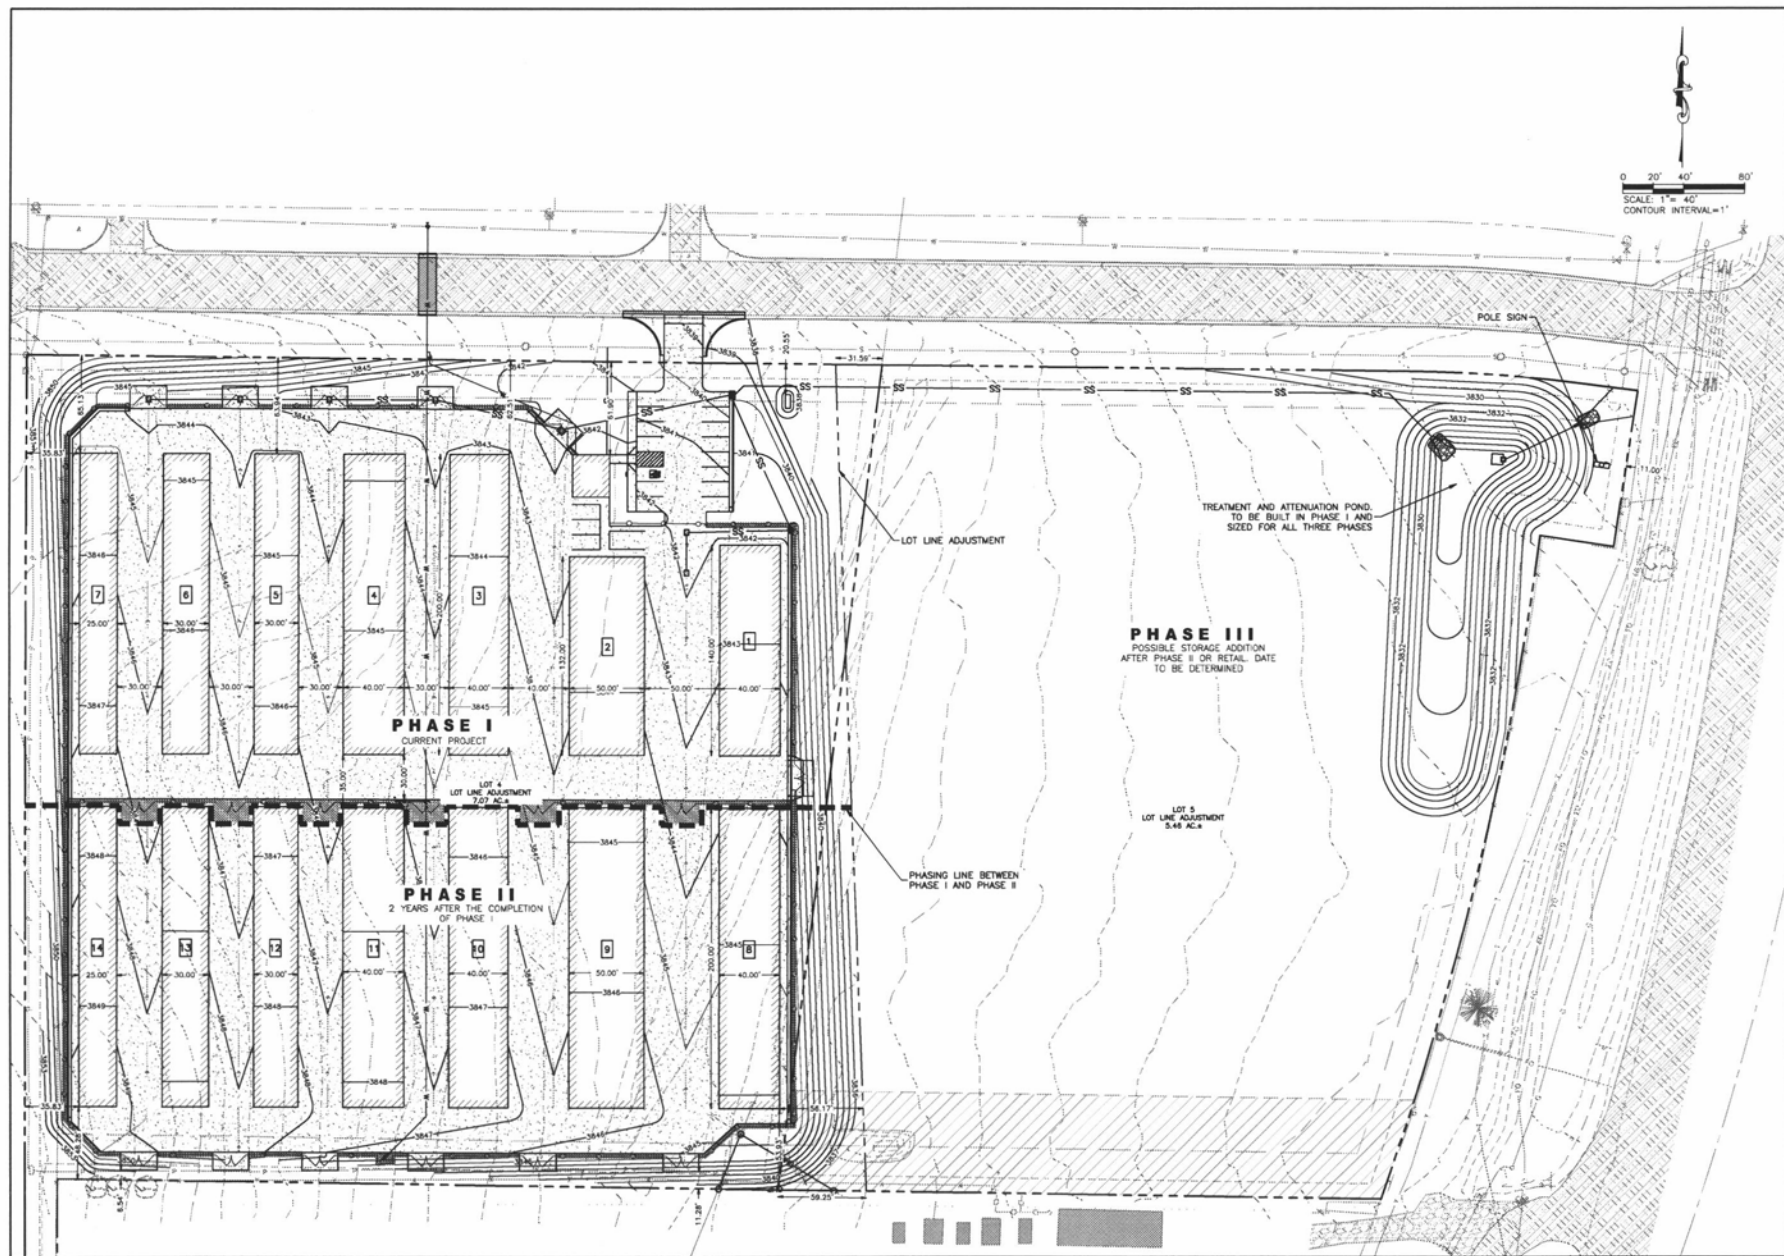



RENNER ASSOCIATES, LLC
CIVIL ENGINEERING • LAND MANAGEMENT
1100 NORTH STREET • SUITE 200 • RENO, NV 89501
TEL: 775.784.1234 FAX: 775.784.1235

Scale	1"=40'
Designed By	MDK
Drawn By	JRC, KEH
Check Date	8/2015
First Date	8/28/2015
Surveyed By	RENNER
Survey Date	3/2015
Revisions	

FOX DEN STORE-IT
LOTS 4 AND 5 OF MOON RIDGE SUBDIVISION
LOCATED IN THE SE1/4 OF THE NE1/4 OF
SECTION 34, T1N, R7E, B1M
CITY OF RAPID CITY, PENNINGTON COUNTY, SOUTH DAKOTA

LOCATION

Prepared For

FOX, LLC
ATTN: JEFF FOX
2811 N. HADAMOUTH ROAD
JANESVILLE, WI 53548-8813

Internal Job No.

#2652.03

Sheet Title

PHASING PLAN
4
OVERALL SITE VIEW

C-5