




SEP 1 0 2015

RECEIVED

RAPID CITY COMMUNITY PLANNING & DEVELOPMENT SERVICES

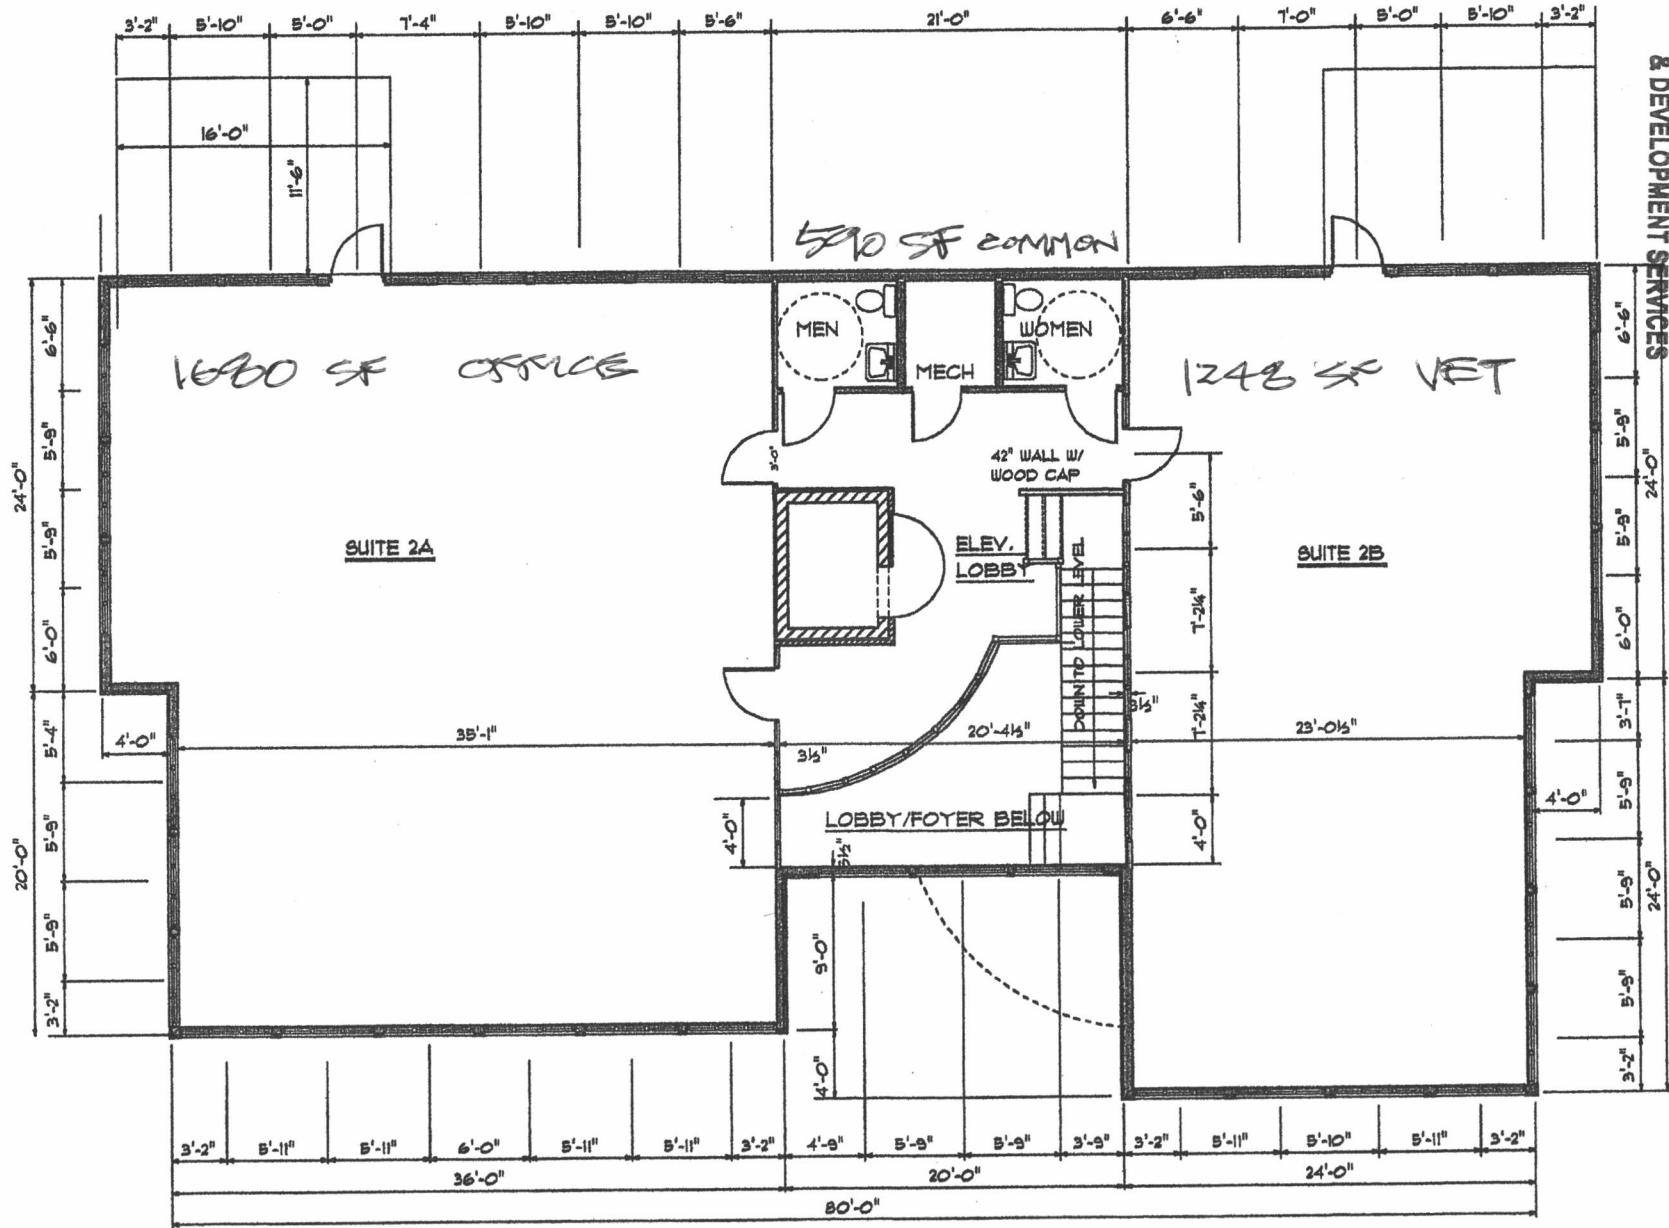

UPPER LEVEL FLOOR PLAN



TOTAL UPPER LEVEL AREA = 3276 SF