


EXHIBIT 'D' LANDSCAPE PLAN & SIDING

NOVEMBER 9, 2015

0 50' 100'

SCALE: 1" = 100'

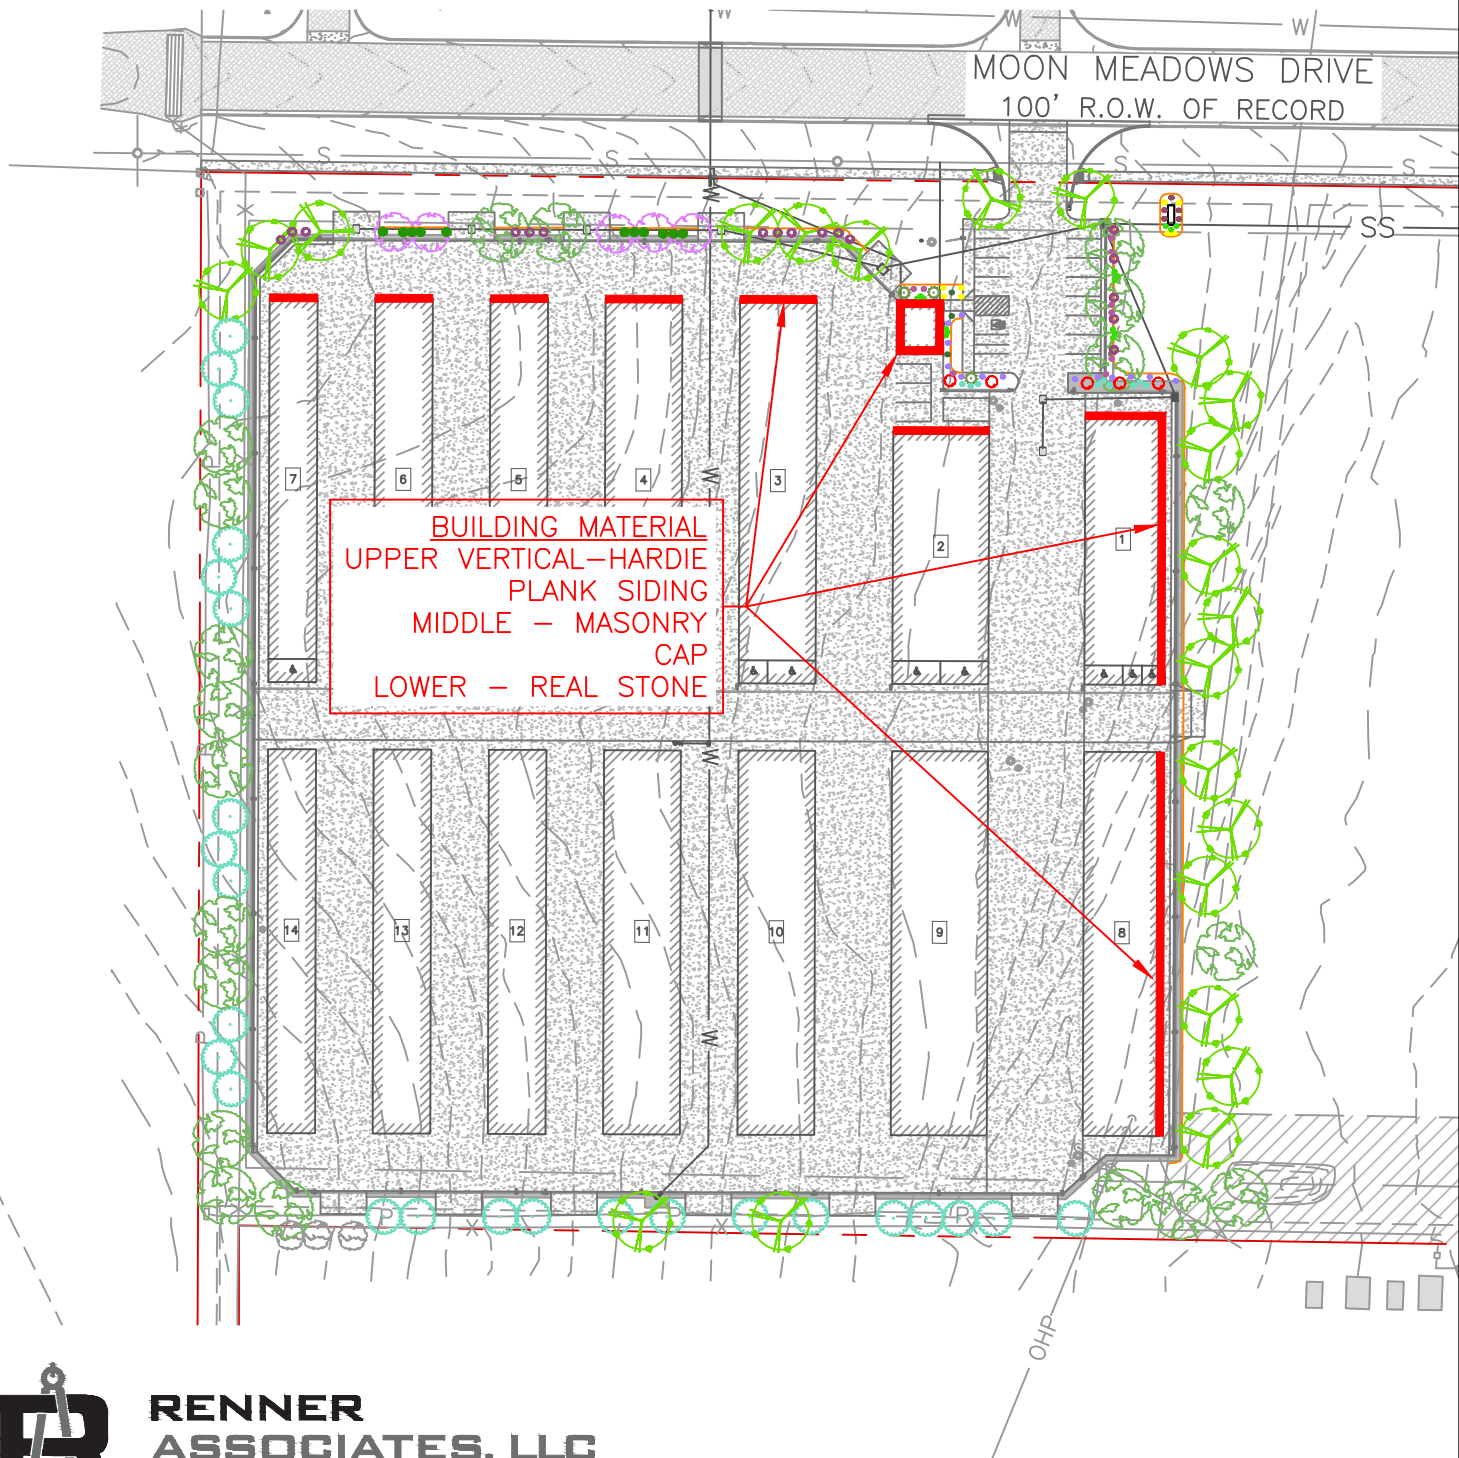

**RENNER
ASSOCIATES, LLC**
CIVIL ENGINEERING • LAND SURVEYING

616 SIXTH STREET PH: 605-731-7310
RENNERASSOC.COM RAPID CITY, SD 57701 FX: 605-731-7313

LANDSCAPING DESIGNED BY:
GREENSCAPE