

RECEIVED

OCT 21 2014

Rapid City Community Planning & Development Services



1st FLOOR

SCALE 1/8" = 1'-0"

architectura
baffleto
art+technology equals architecture




Studio Location: 623 West Boulevard • In Rapid City's West Boulevard Historic District
Rapid City, South Dakota 57701 • bbaffuto@aol.com • Phone/Fax: 605.341.7501
Business & Mailing Location: 1025 Duffer Drive Rapid City, South Dakota 57702
Phone: 605.341.7501

Joshua 24:15...As for me and my house we will serve the Lord

CORNERSTONE MISSION WOMEN'S & CHILDREN'S SHELTER

5TH STREET & FOX RUN RAPID CITY, SOUTH DAKOTA



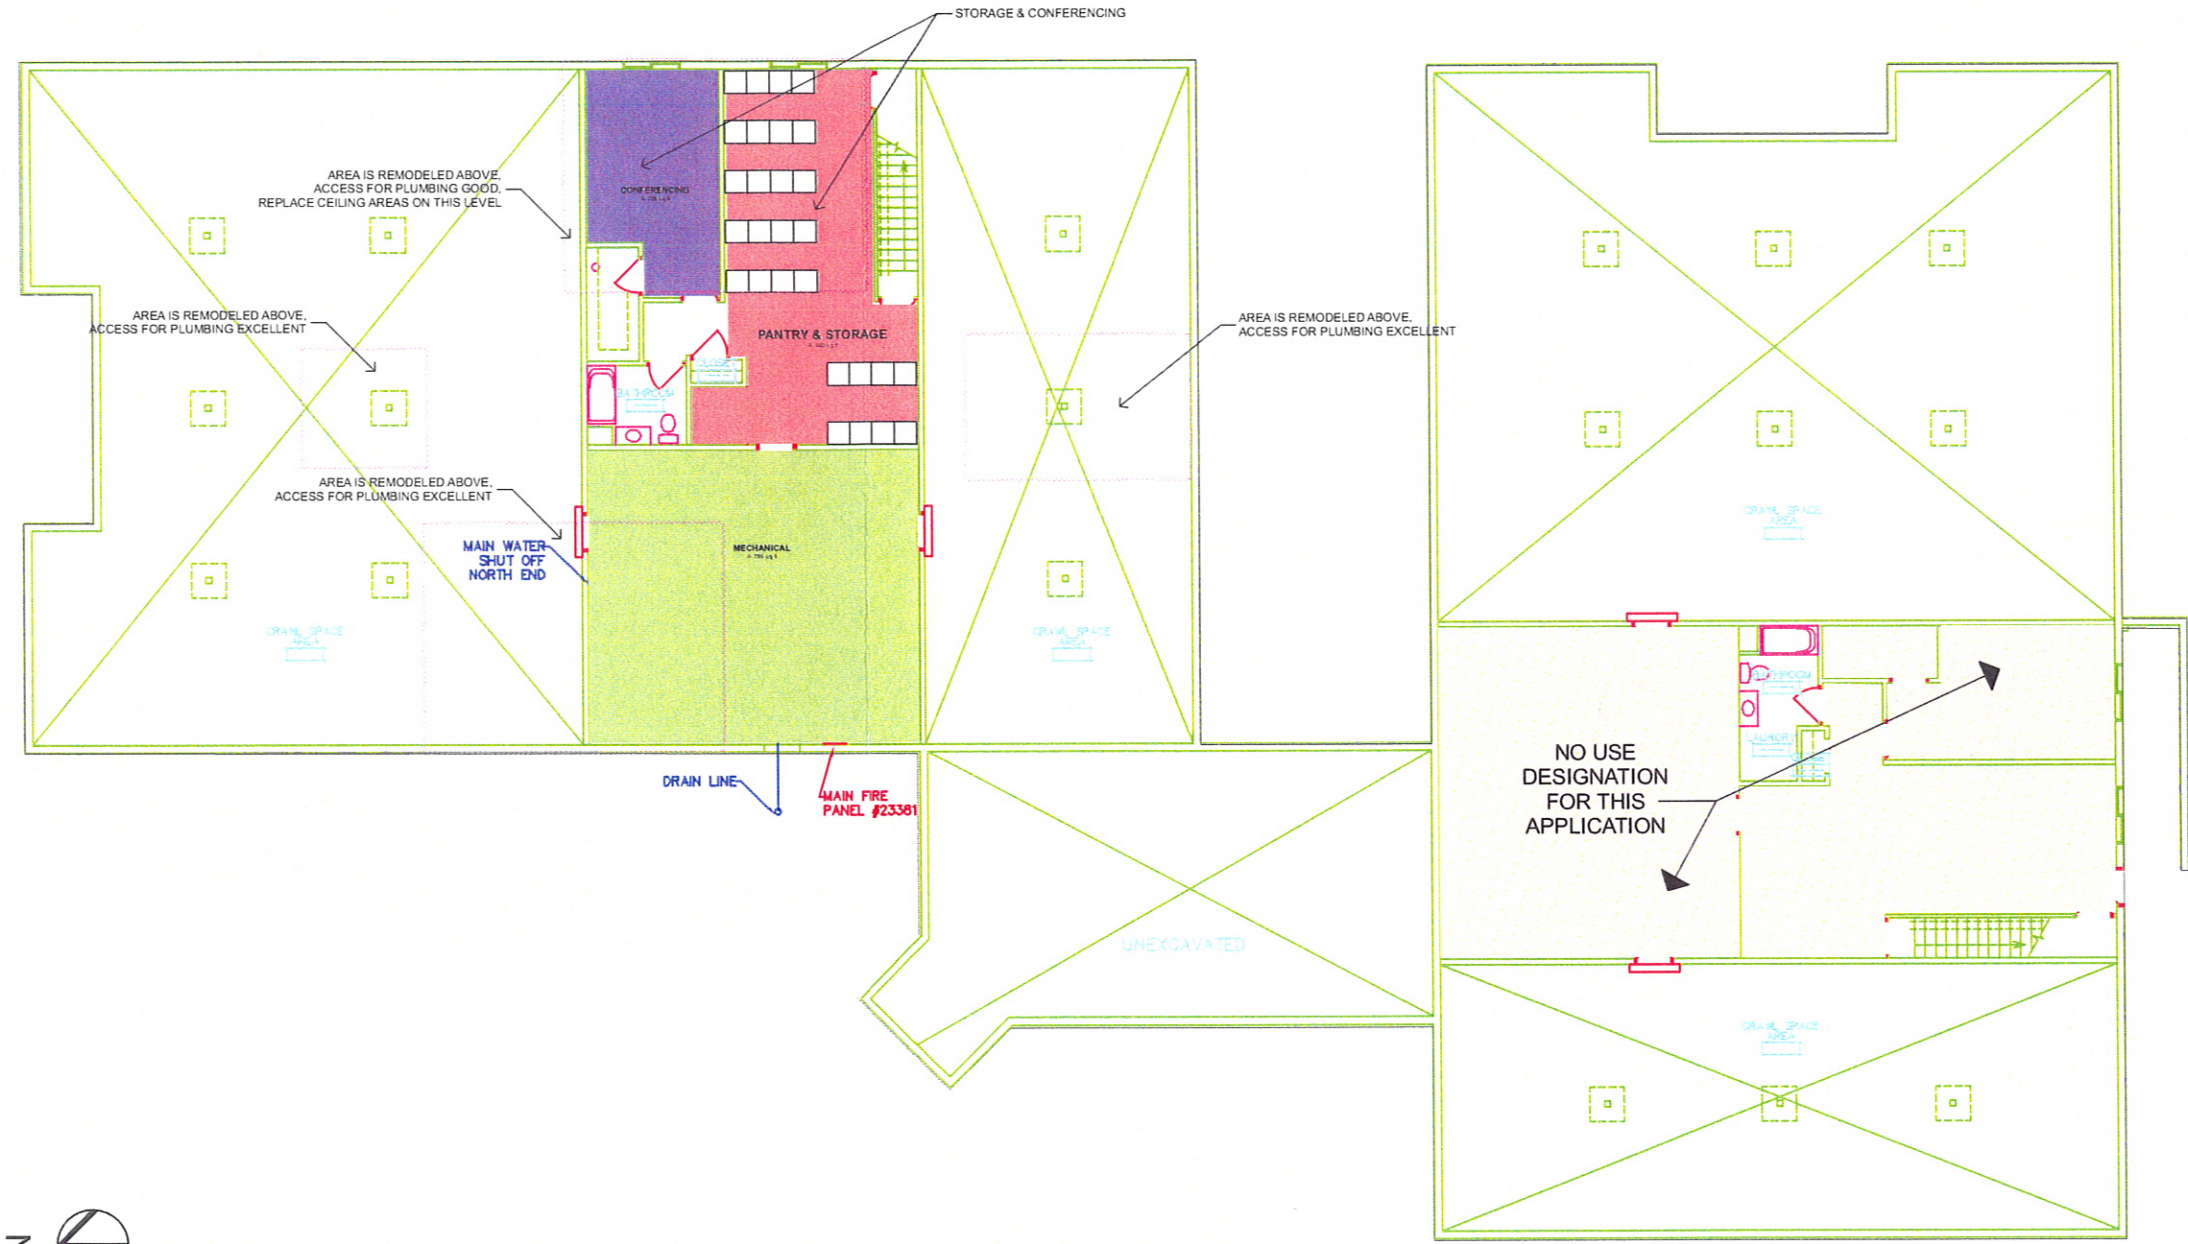

NO USE DESIGNATION FOR THIS APPLICATION

BASEMENT
SCALE: 1/8" = 1'-0"

architectura
baffuto
art+technology equals architecture



Studio Location: 623 West Boulevard • In Rapid City's West Boulevard Historic District
Rapid City, South Dakota 57701 • bbaffuto@aol.com • Phone/Fax: 605.341.7501
Business & Mailing Location: 1025 Duffer Drive Rapid City, South Dakota 57702
Phone: 605.341.7501
Joshua 24:21f...As for me and my house we will serve the Lord

CORNERSTONE MISSION WOMEN'S & CHILDREN'S SHELTER

5TH STEET & FOX RUN RAPID CITY, SOUTH DAKOTA

