




PRELIMINARY DRAWING
 This document is issued as a preliminary document for review purposes. It is not a certified drawing and is not intended to be used for construction purposes.

NO.	DATE	DESCRIPTION



RIDDLES PARKING LOT
 Riddles Group, Inc.
 Rapid City, SD
 PRELIMINARY PLAT

CHECKED/ APPROVED: ILG TS
 DRAWING TYPE: Preliminary
 PREPARED BY: RF
 DATE: March 9, 2016
 PROJECT NUMBER: 12348-2015-001
 SHEET: X of 100
 DRAWING: 1

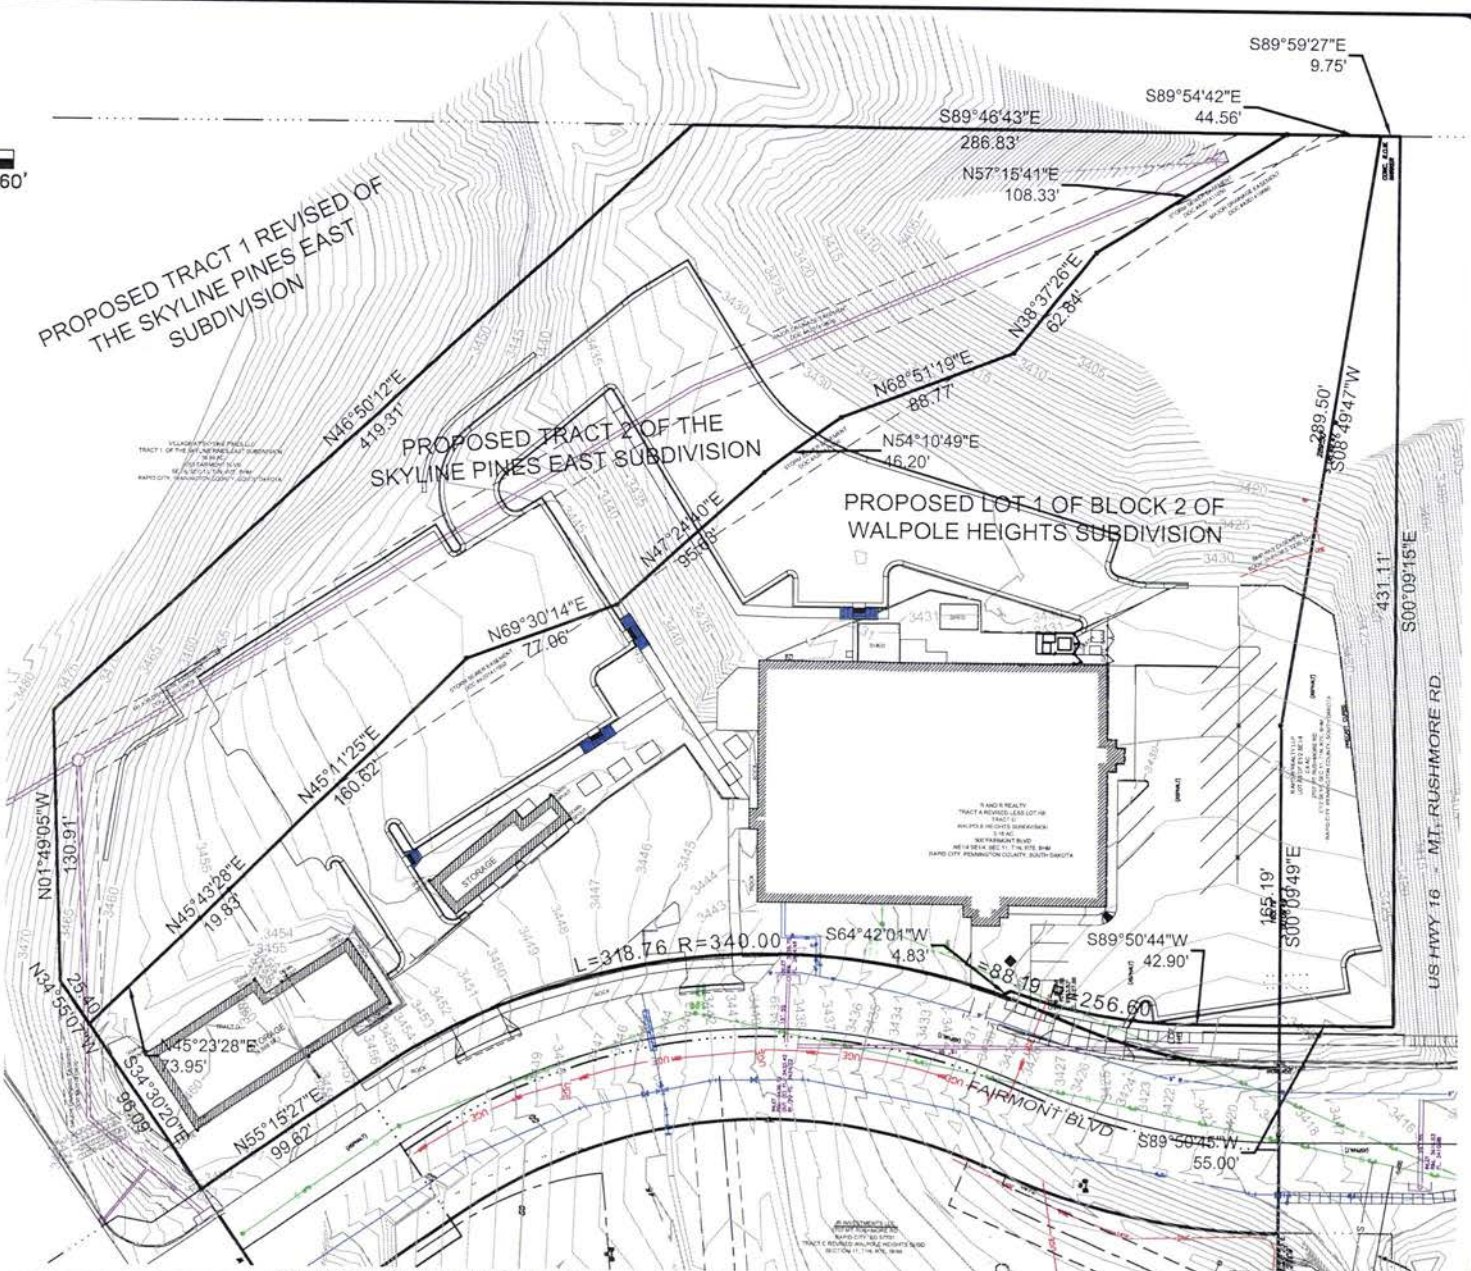

PRELIMINARY