


Layout: PRELIMINARY PLAT
File: P:\Projects & Proposals\12348-2015-001 Riddle's Group Office Parking\Survey\PRELIMINARY PLAT.dwg

Plotted By: Rick Fox Date: Tuesday, March 08, 2016 2:56:21 PM
Last Saved By: Rick Fox Date: Tuesday, February 23, 2016 2:56:21 PM

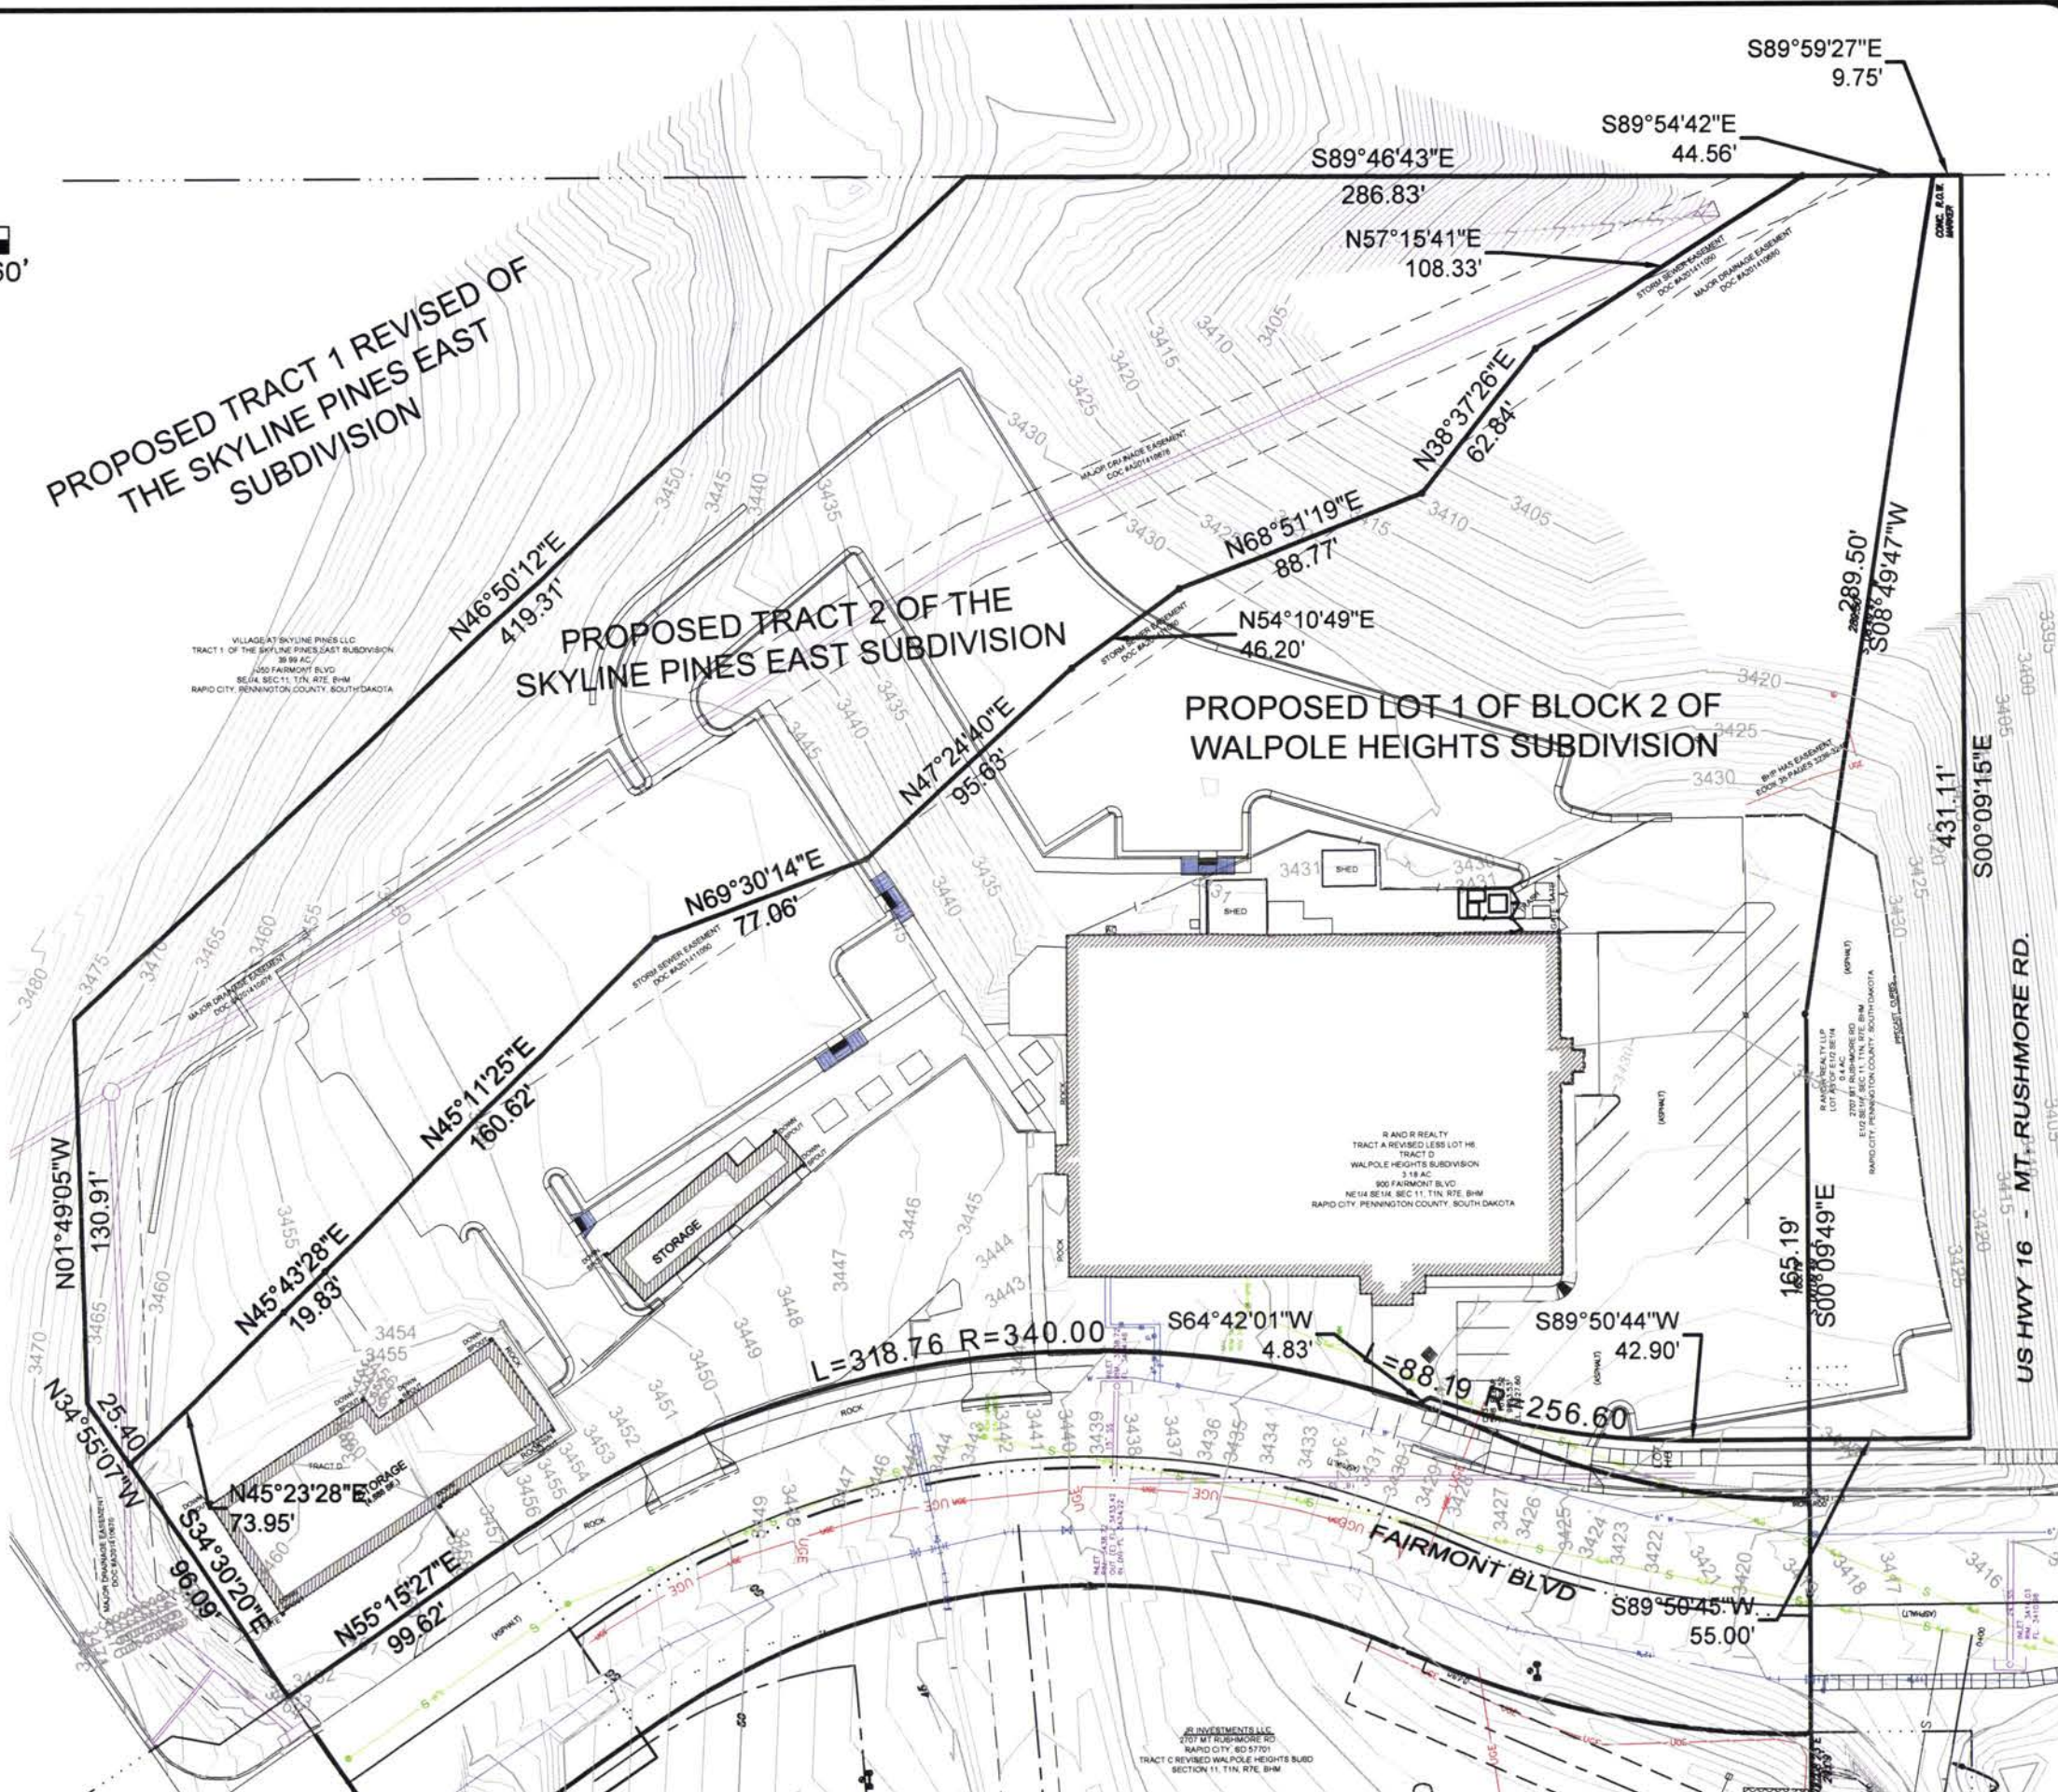

**PRELIMINARY
DRAWING**
This document is issued
as a preliminary document
for review purposes. It is
not a certified drawing
and is not intended to be
used for construction
purposes.

RECEIVED
MAR 10 2016
Rapid City Community Planning
& Development Services

SYM	DATE	DESCRIPTION	APPR



RIDDLES PARKING LOT
Riddles Group, Inc.
Rapid City, SD

CLIENT PROJECT NO.
DRAWING TYPE Preliminary
PREPARED BY RF
CHECKED / APPROVED ILG TS
DATE March 9, 2016
PROJECT NUMBER 12348-2015-001
SHEET X of 100
DRAWING 1