

00PL113




Scale 1" = 100'

- Corner of 1/4
- ⊙ Set 5/8 Rec
- (R) Recorded
- (M) Measured

From Building 5  
 unless otherwise  
 noted, and minor  
 3' or the front  
 side and rear

All major drainage  
 on shall be kept free  
 of obstructions including, but  
 not limited to, buildings, walls, or  
 trees, and shrubs.  
 grant to all public  
 right to construct,  
 inspect, and repair  
 and structures as it  
 to facilitate drain

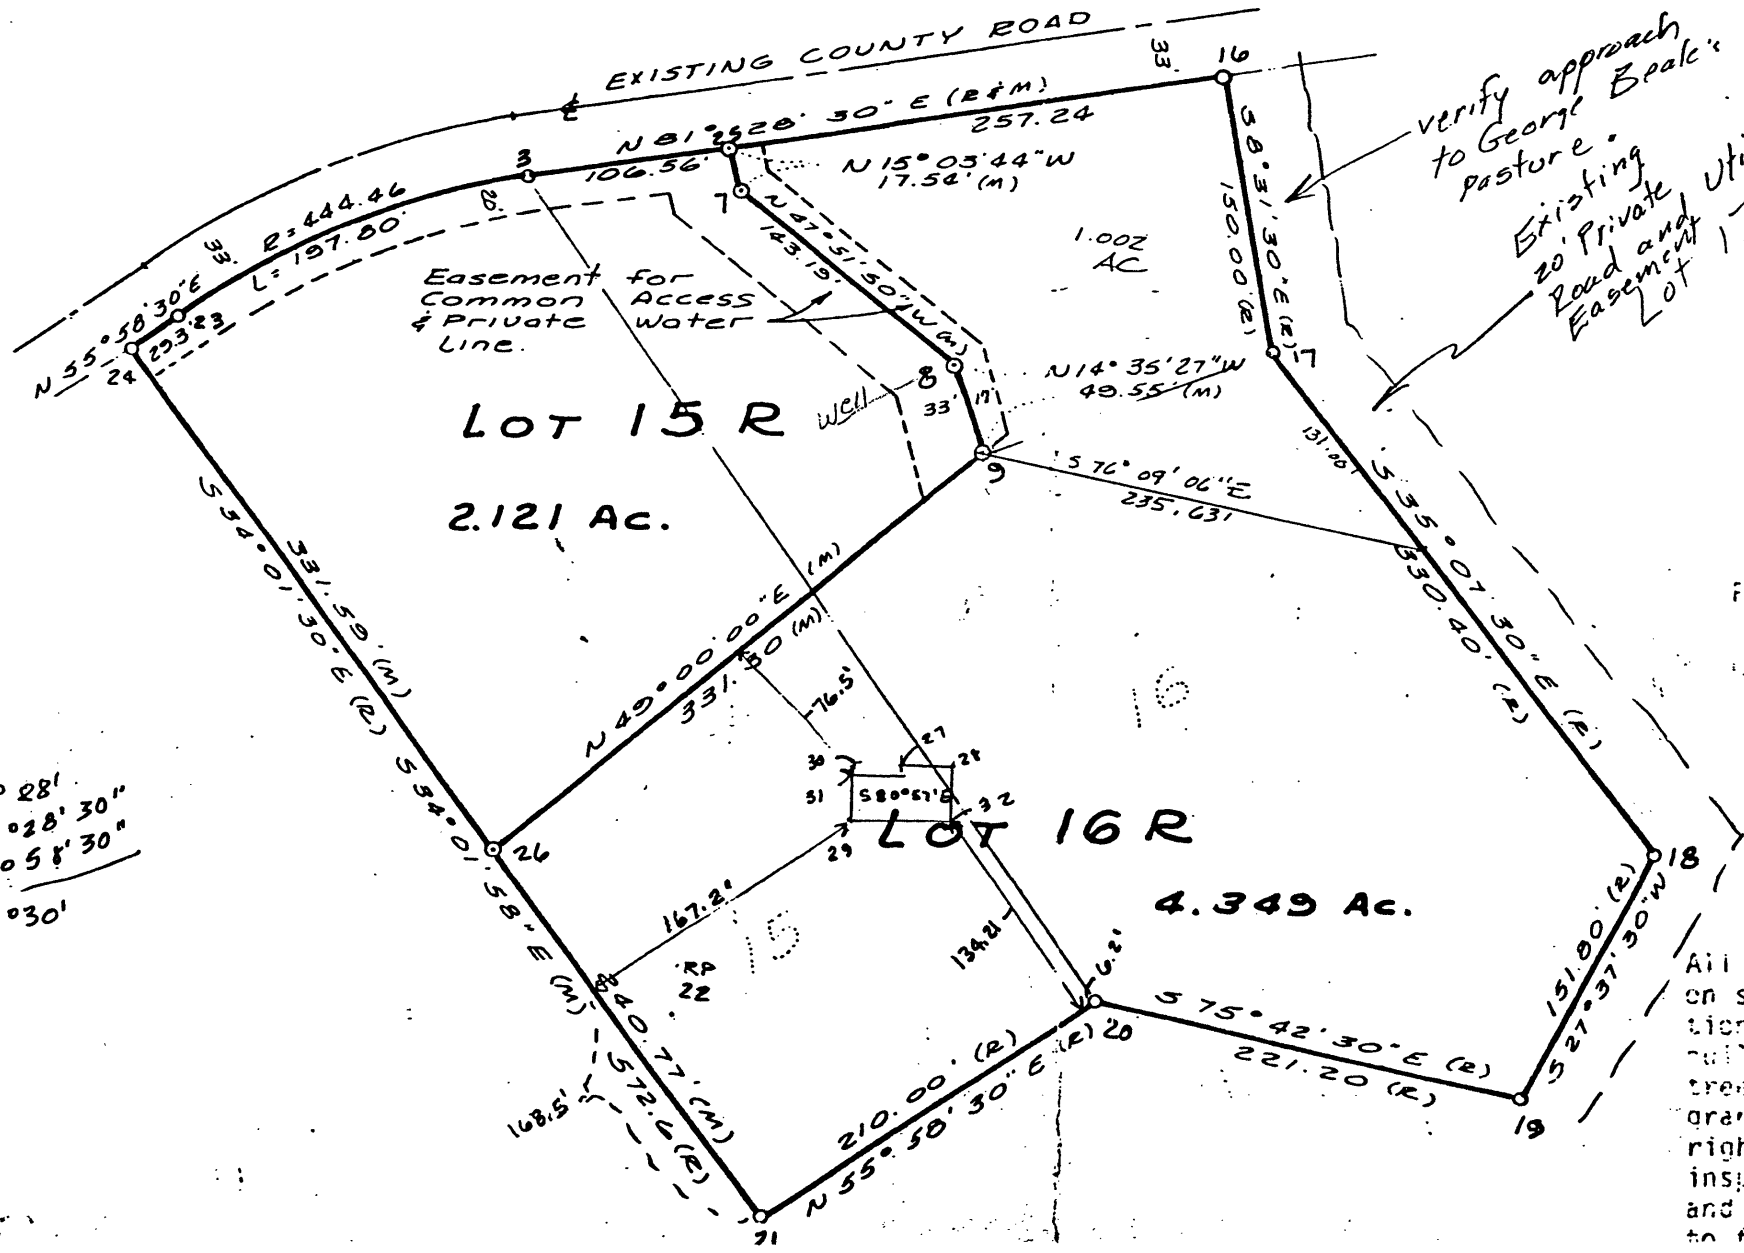

80° 28'  
 81° 28' 30"  
 55° 58' 30"  
 25° 30'

Easement for  
 Common Access  
 & Private Water  
 Line.

verify approach  
 to George Beale's  
 pasture.

Existing  
 20' Private  
 Road and  
 Easement  
 Lot 17

**LOT 15 R**  
2.121 Ac.

**LOT 16 R**  
4.349 Ac.

1.002  
AC

From Building 5  
 unless otherwise  
 noted, and minor  
 3' or the front  
 side and rear

All major drainage  
 on shall be kept free  
 of obstructions including, but  
 not limited to, buildings, walls, or  
 trees, and shrubs.  
 grant to all public  
 right to construct,  
 inspect, and repair  
 and structures as it  
 to facilitate drain