




Scale 1" = 100'

- Corner of 1
- ⊙ Set 5/5 Re
- (R) Recorded
- (M) Measured

From Building 5
 unless otherwise
 noted, and min
 8' on the int
 side and max

All major drainage
 on shall be left fr
 tions including, bu
 buildings, walls, r
 trees, and shrubs.
 grant to all public
 right to construct,
 inspect, and repair
 and structures as i
 to facilitate drain

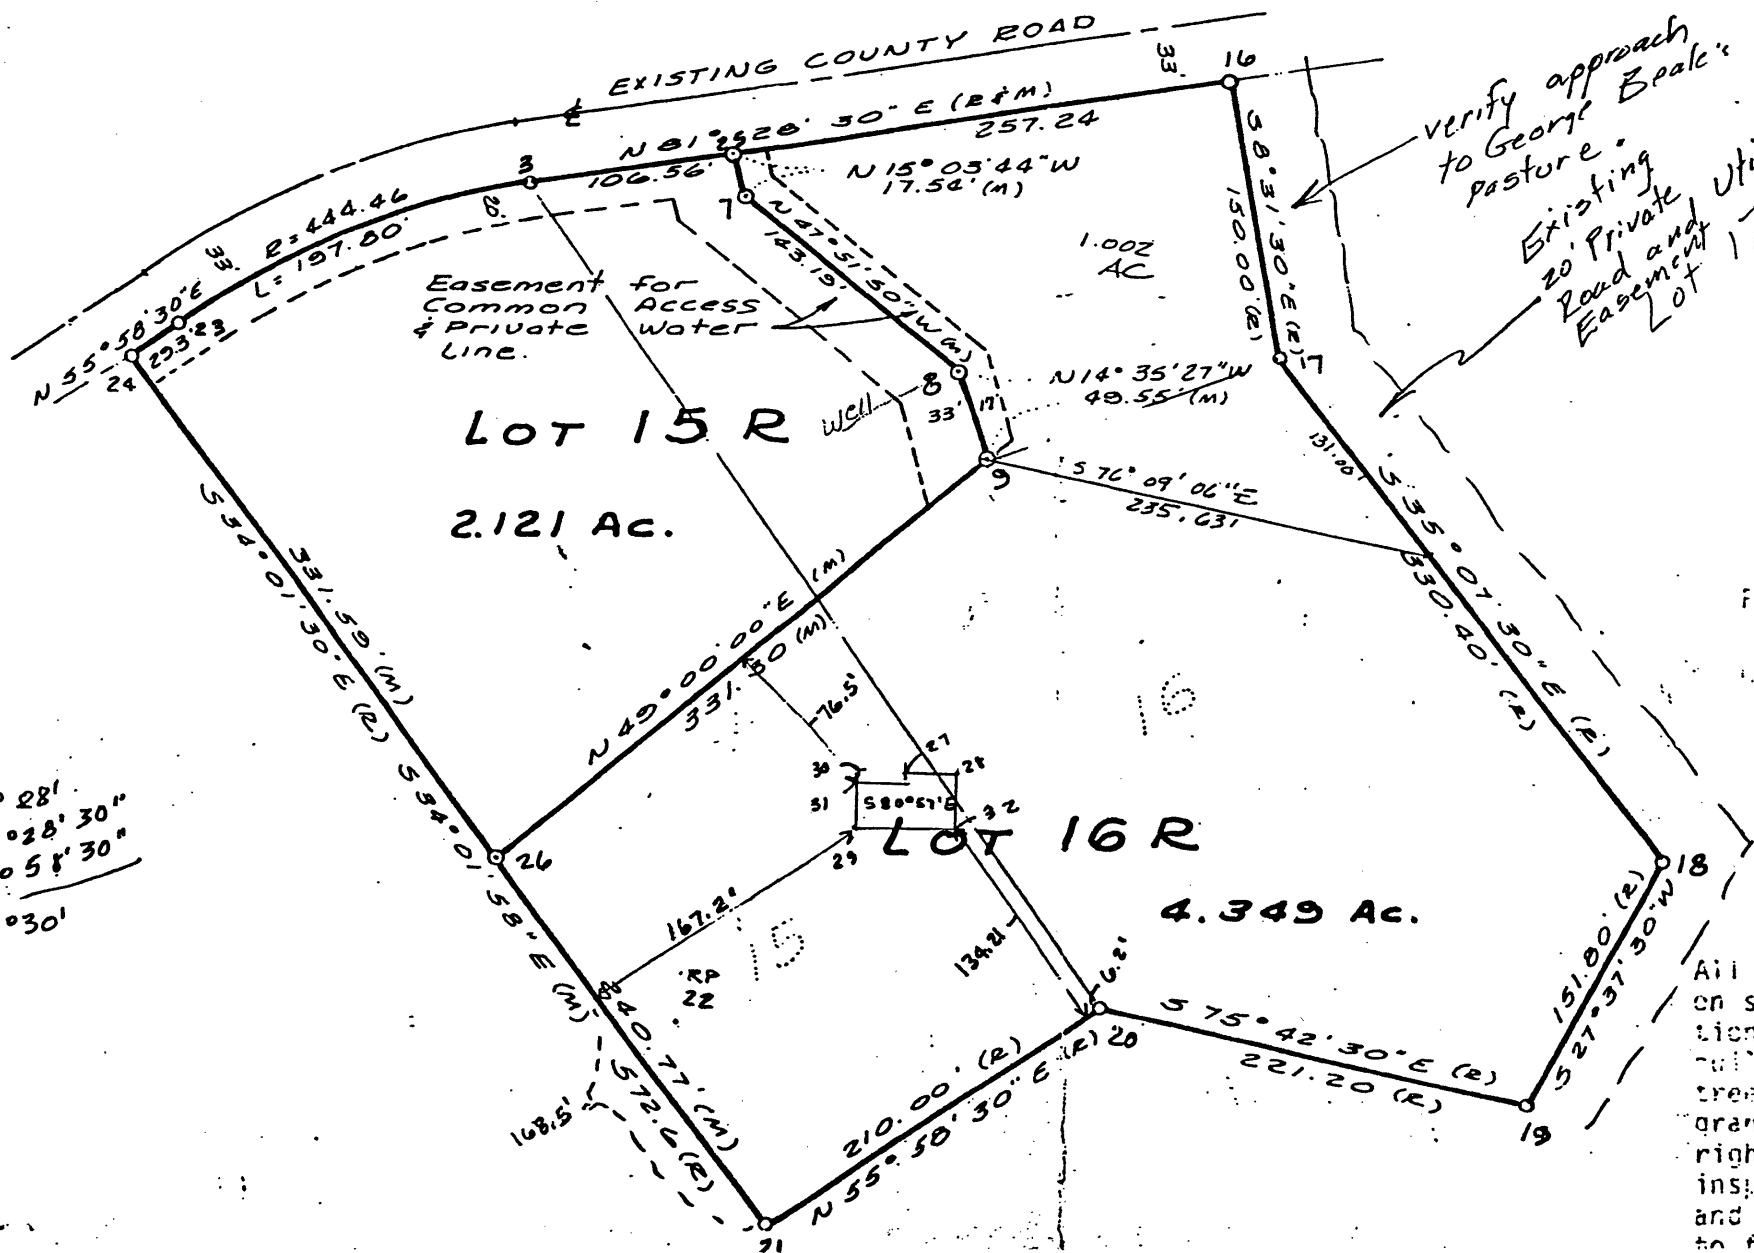

30° 28'
 81° 28' 30"
 55° 58' 30"
 25° 30'

N 55° 58' 30" E
 R = 444.46
 L = 197.00

Easement for
 Common Access
 & Private
 Water
 Line.

verify approach
 to George Beale's
 pasture.
 Existing
 20' Private
 Road and
 Easement
 Lot 17

1.002
 AC

LOT 16 R

4.349 Ac.

LOT 15 R

2.121 Ac.

N 81° 25' 20" 30" E (R & M)
 257.24

N 15° 03' 44" W
 17.58' (M)

N 14° 35' 27" W
 49.55' (M)

S 76° 09' 06" E
 235.631

S 55° 07' 50" E (R)
 330.40' (R)

S 54° 01' 50" E (R)
 531.59' (M)

N 49° 00' 00" E (M)
 331.80' (M)

S 27° 37' 30" W (R)
 151.80' (R)

S 75° 42' 30" E (R)
 221.20' (R)

N 55° 58' 30" E (R)
 210.00' (R)

S 72° 27' (R)
 168.5'

134.21'

76.5'

30'

31'

29'

22'

22'

22'

22'

22'

22'

22'

22'

22'