


00PD054

SANDSTONE OFFICE BUILDING PRD
RAPID CITY, SOUTH DAKOTA
 SHEET 1 OF 2



SHERIDAN LAKE ROAD

PARKING SPACES PROVIDED		125 spaces	
PARKING SPACES REQUIRED		125 spaces	

LEGAL DESCRIPTION:

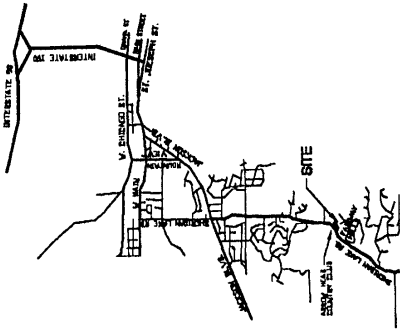

VICINITY MAP

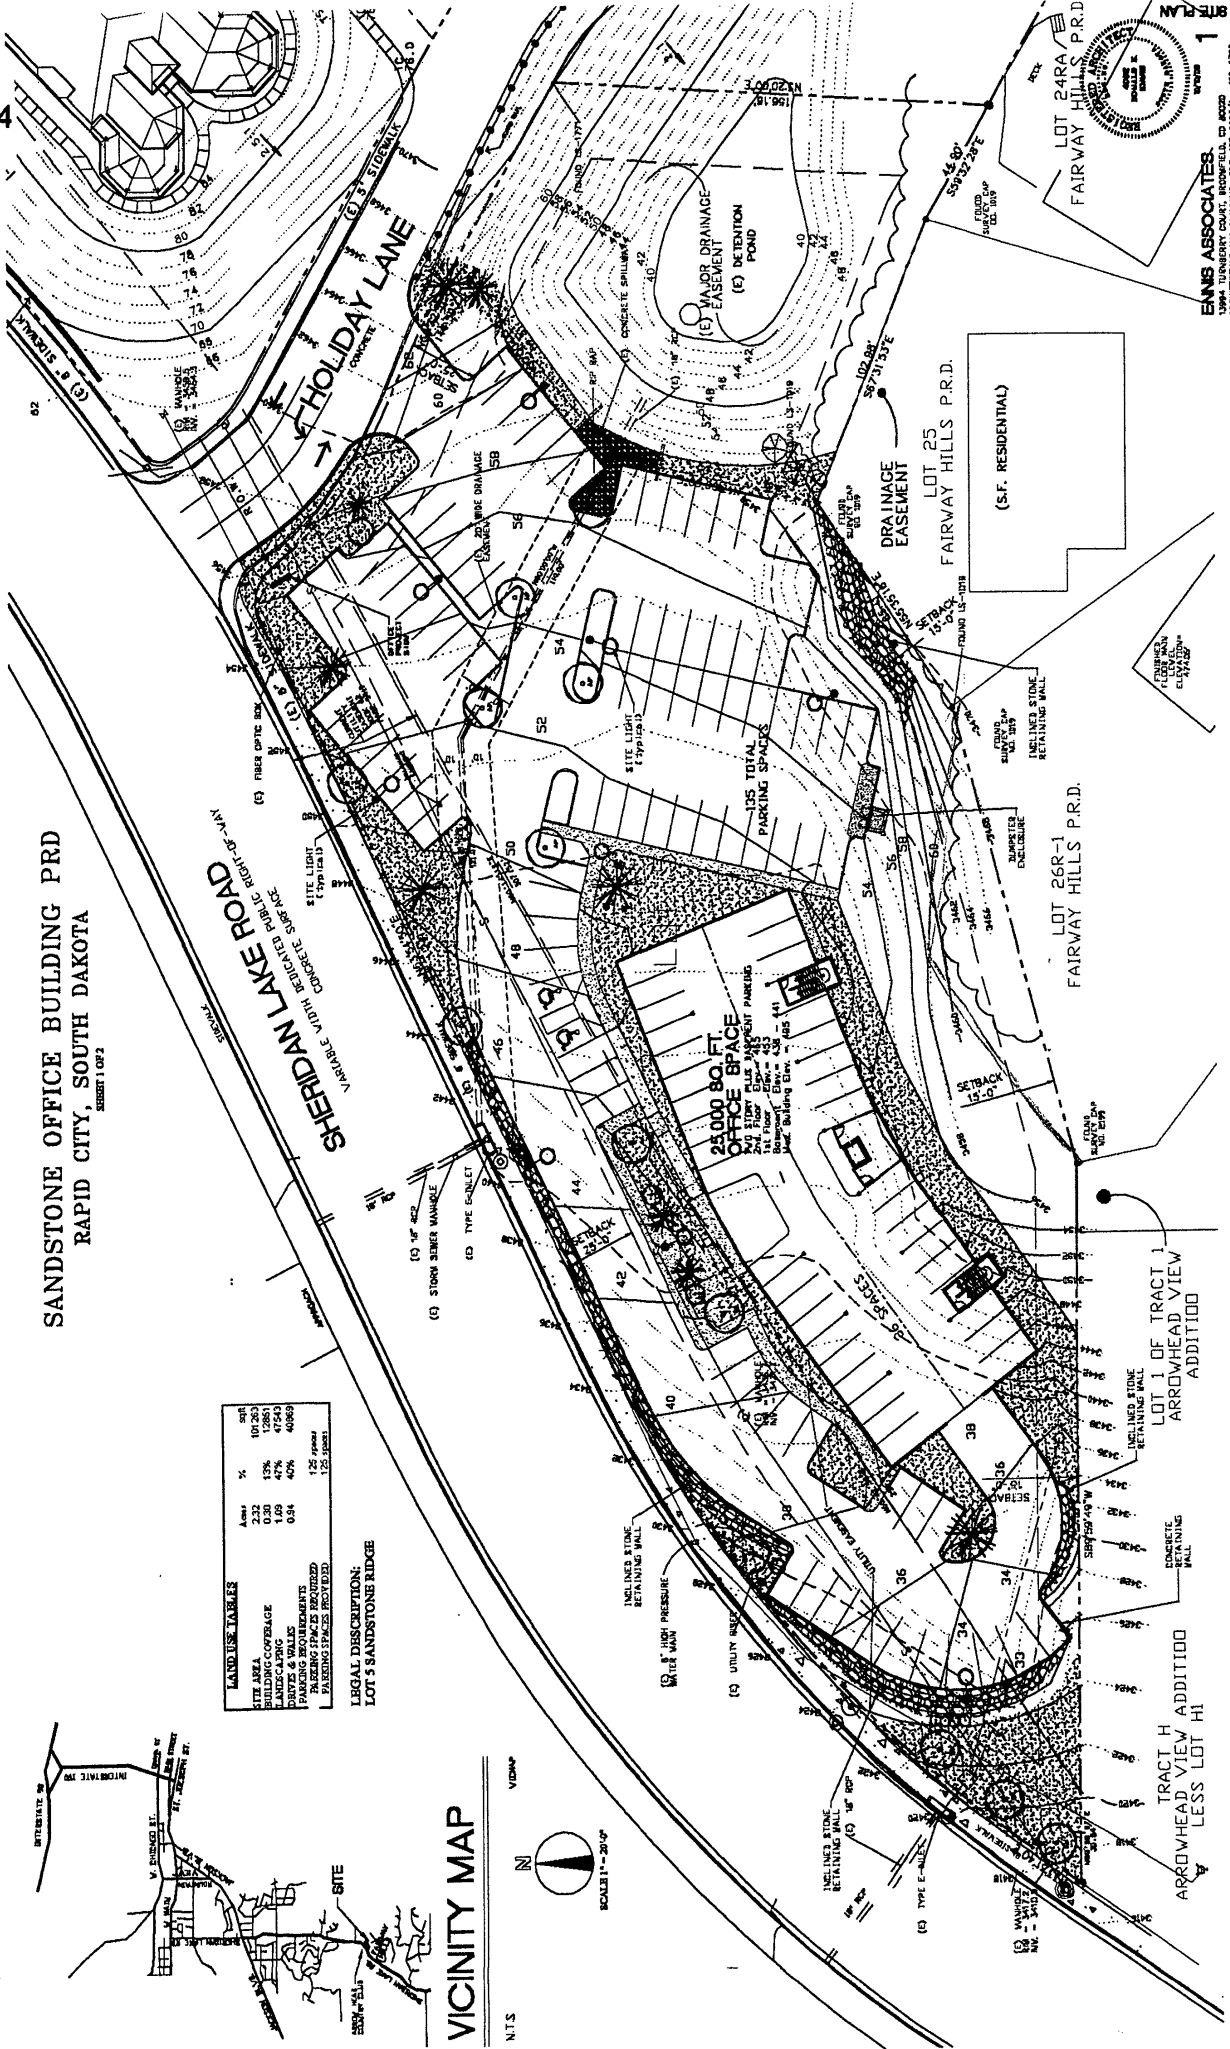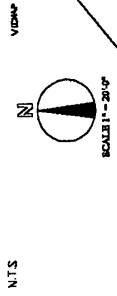

LOT 26R-1
 FAIRWAY HILLS P.R.D.

LOT 25
 FAIRWAY HILLS P.R.D.

LOT 24RA
 FAIRWAY HILLS P.R.D.

TRACT H
 ARROWHEAD VIEW ADDITION
 LESS LOT HI

LOT 1 OF TRACT I
 ARROWHEAD VIEW
 ADDITION

ENNS ASSOCIATES

