



MONITORING HOUSING STRUCTURE

Drawn By S. Kenner

7/6/00

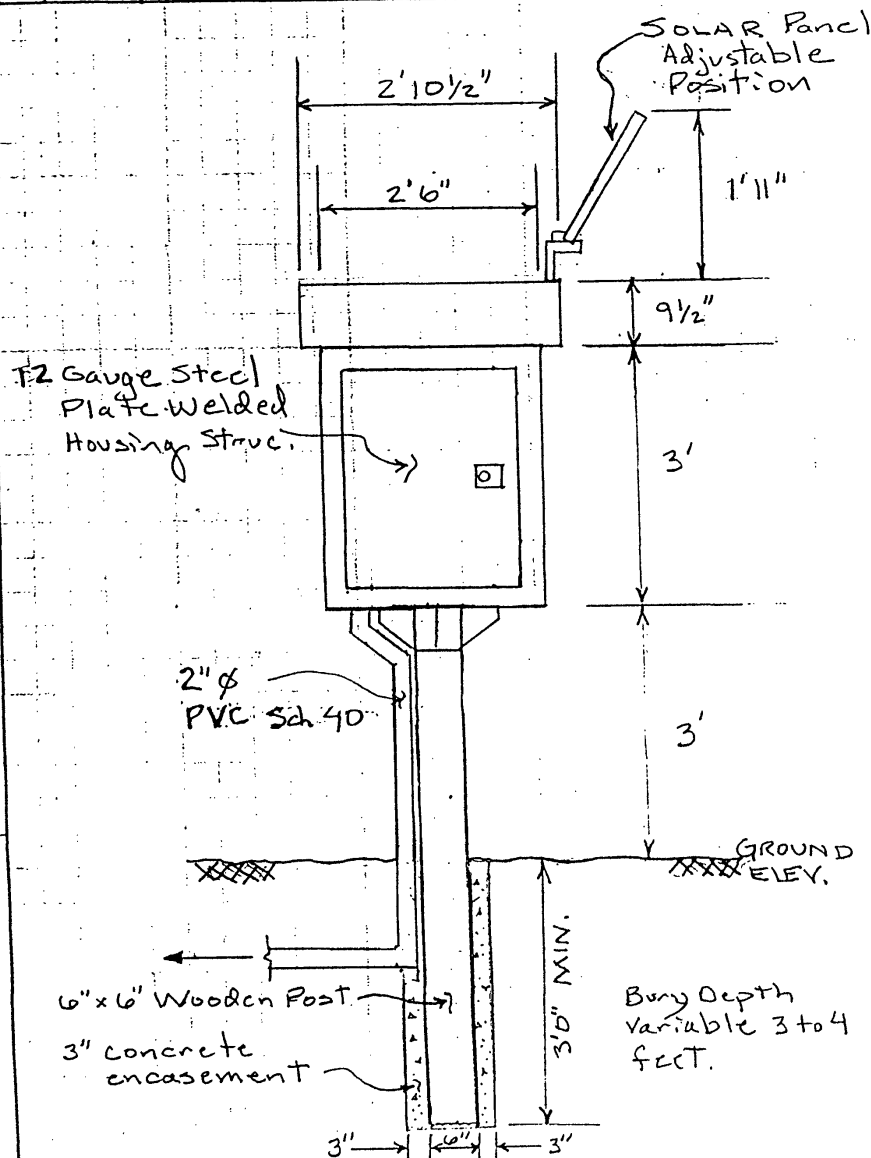

Solar Panel Adjustable Position

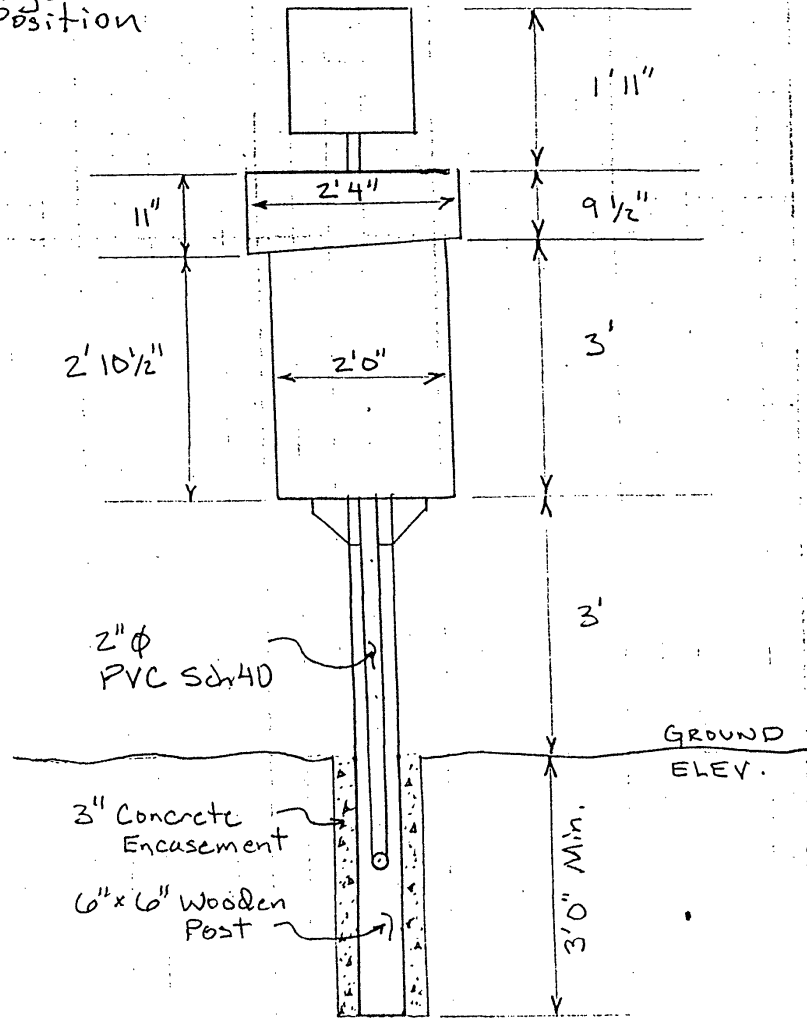

SIDE VIEW

1" = 2'0"

00SE010

