


MONITORING HOUSING STRUCTURE


Drawn By S. Kenner
2/6/00

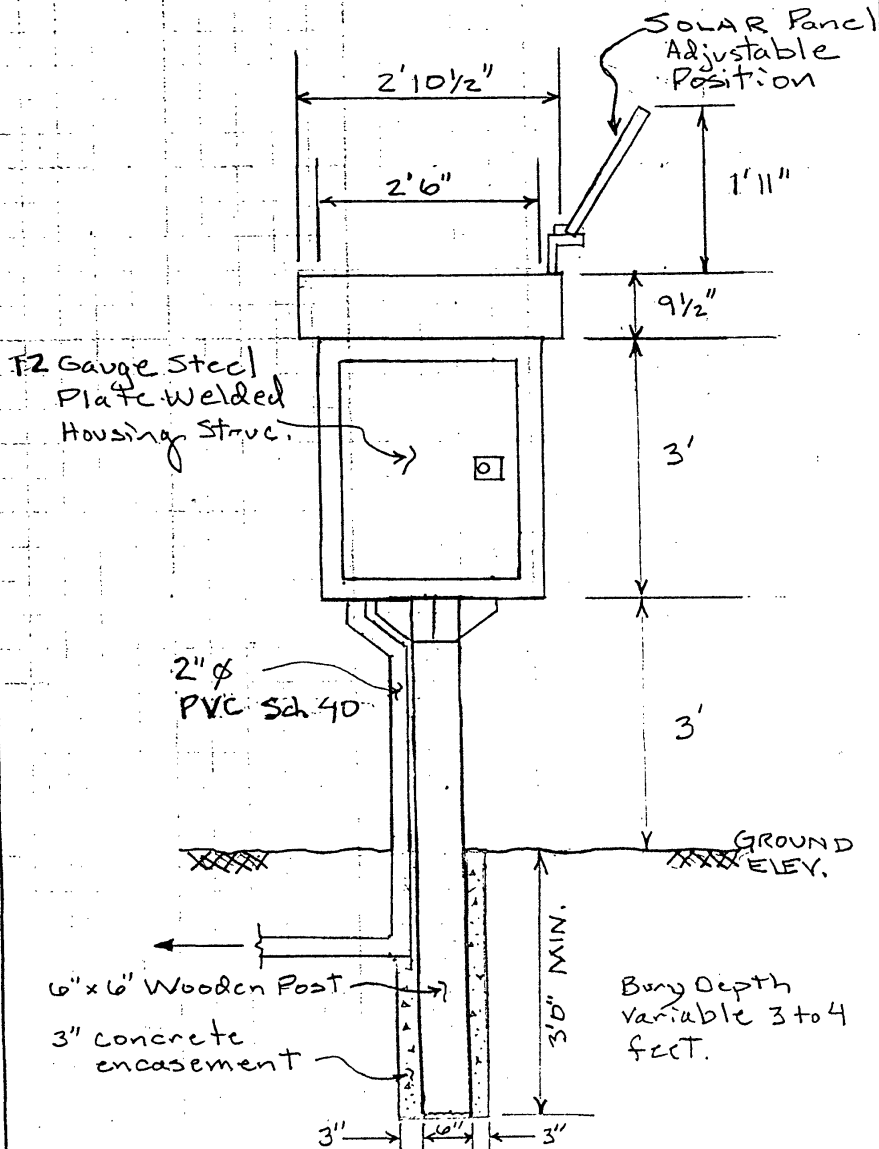

FRONT VIEW

1" = 2'0"

Solar Panel Adjustable Position

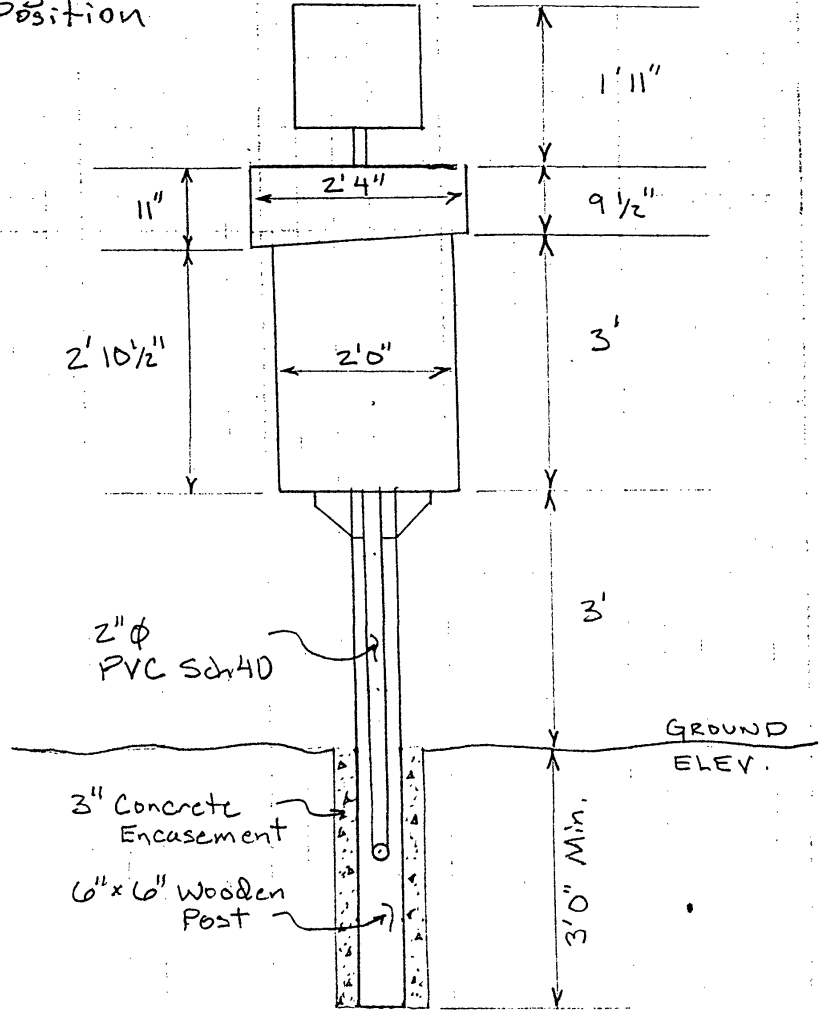

SIDE VIEW

1" = 2'0"

