


01RZ001

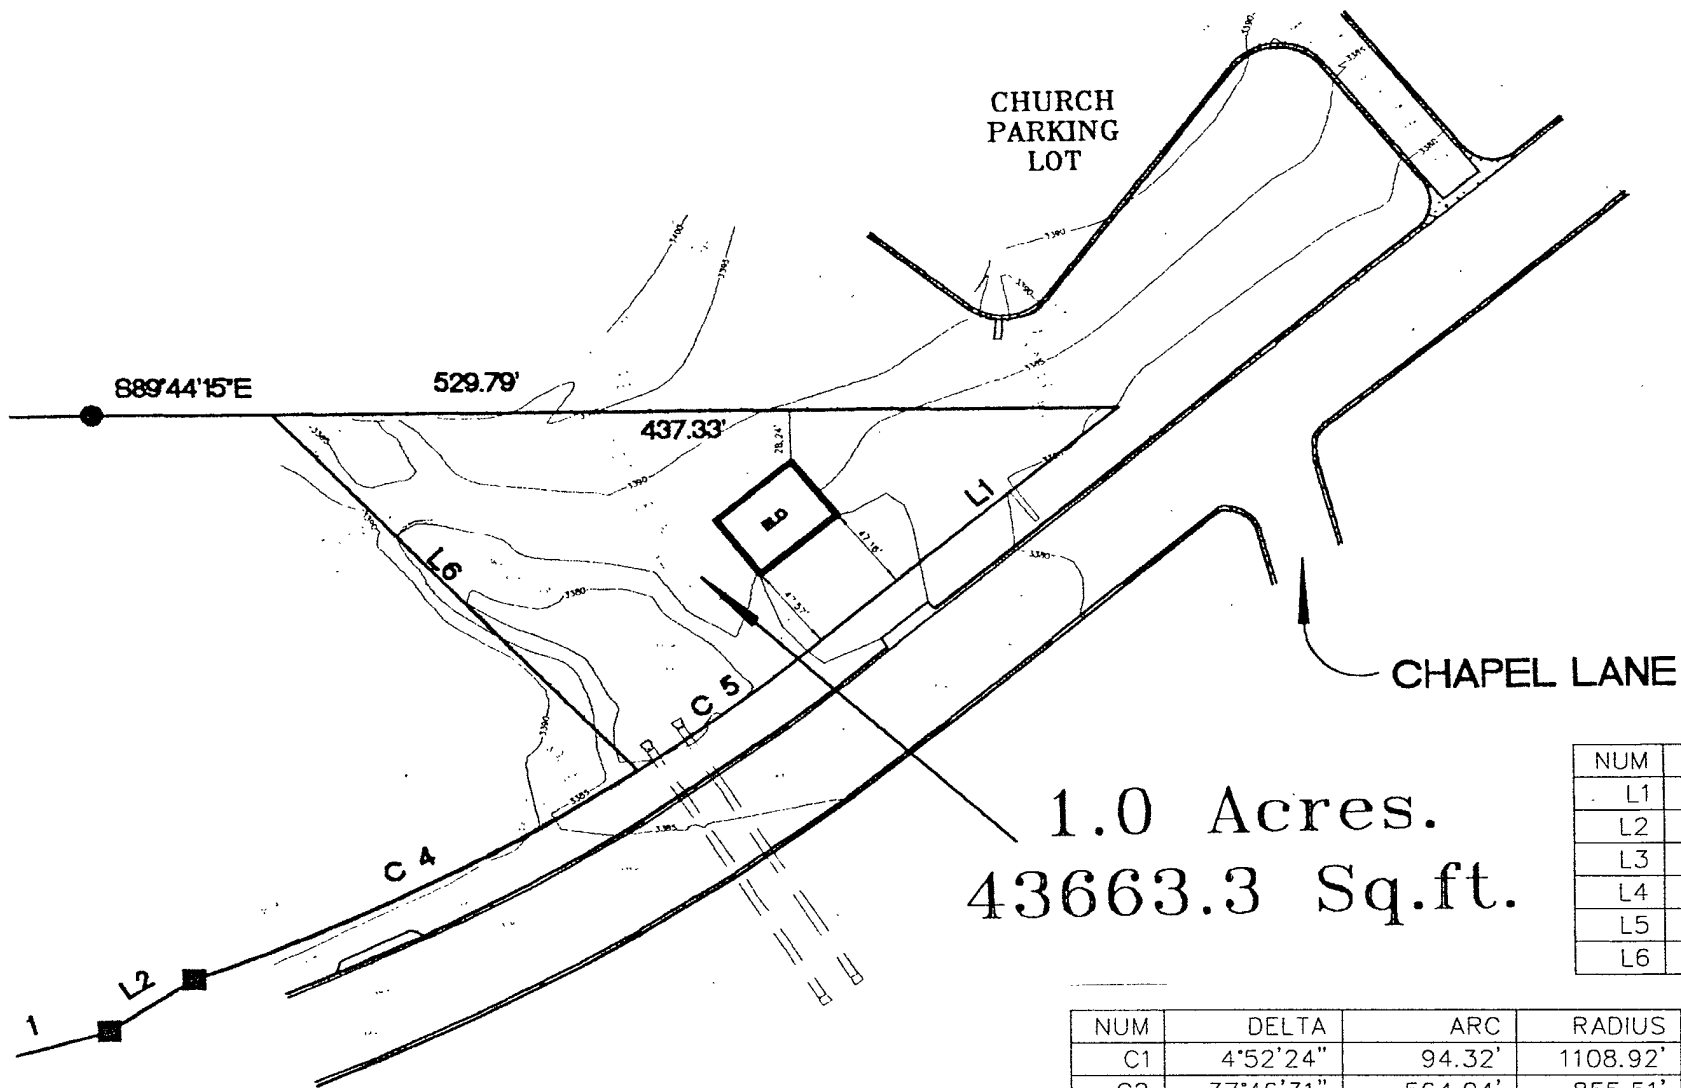

1.0 Acres.
43663.3 Sq.ft.

NUM	DISTANCE	BEARING
L1	210.39'	S51°31'28"W
L2	52.33'	S57°39'15"W
L3	107.57'	S44°30'24"W
L4	20.50'	S29°16'20"W
L5	53.46'	S89°35'12"W
L6	268.89'	S42°46'16"E

NUM	DELTA	ARC	RADIUS	BEARING	DISTANCE
C1	4°52'24"	94.32'	1108.92'	N76°17'45"E	94.29'
C2	37°46'31"	564.04'	855.51'	S59°53'46"W	553.88'
C3	3°49'58"	58.10'	868.51'	S30°48'51"W	58.09'
C4	13°25'44"	256.86'	1095.92'	N63°59'52"E	256.28'
C5	5°47'30"	110.78'	1095.92'	N54°23'15"E	110.73'