


REMOVE EXISTING ENTRANCE & REPLACE WITH STANDARD CURB & GUTTER

CORRAL DRIVE (ASPHALT)

SIoux FALLS INLET  
TOP = 91.31  
INV = 87.31

SAVE ENTRY ASPHALT BETWEEN STREET & PROPERTY LINE, REMOVE REMAINDER OF EXISTING ASPHALT

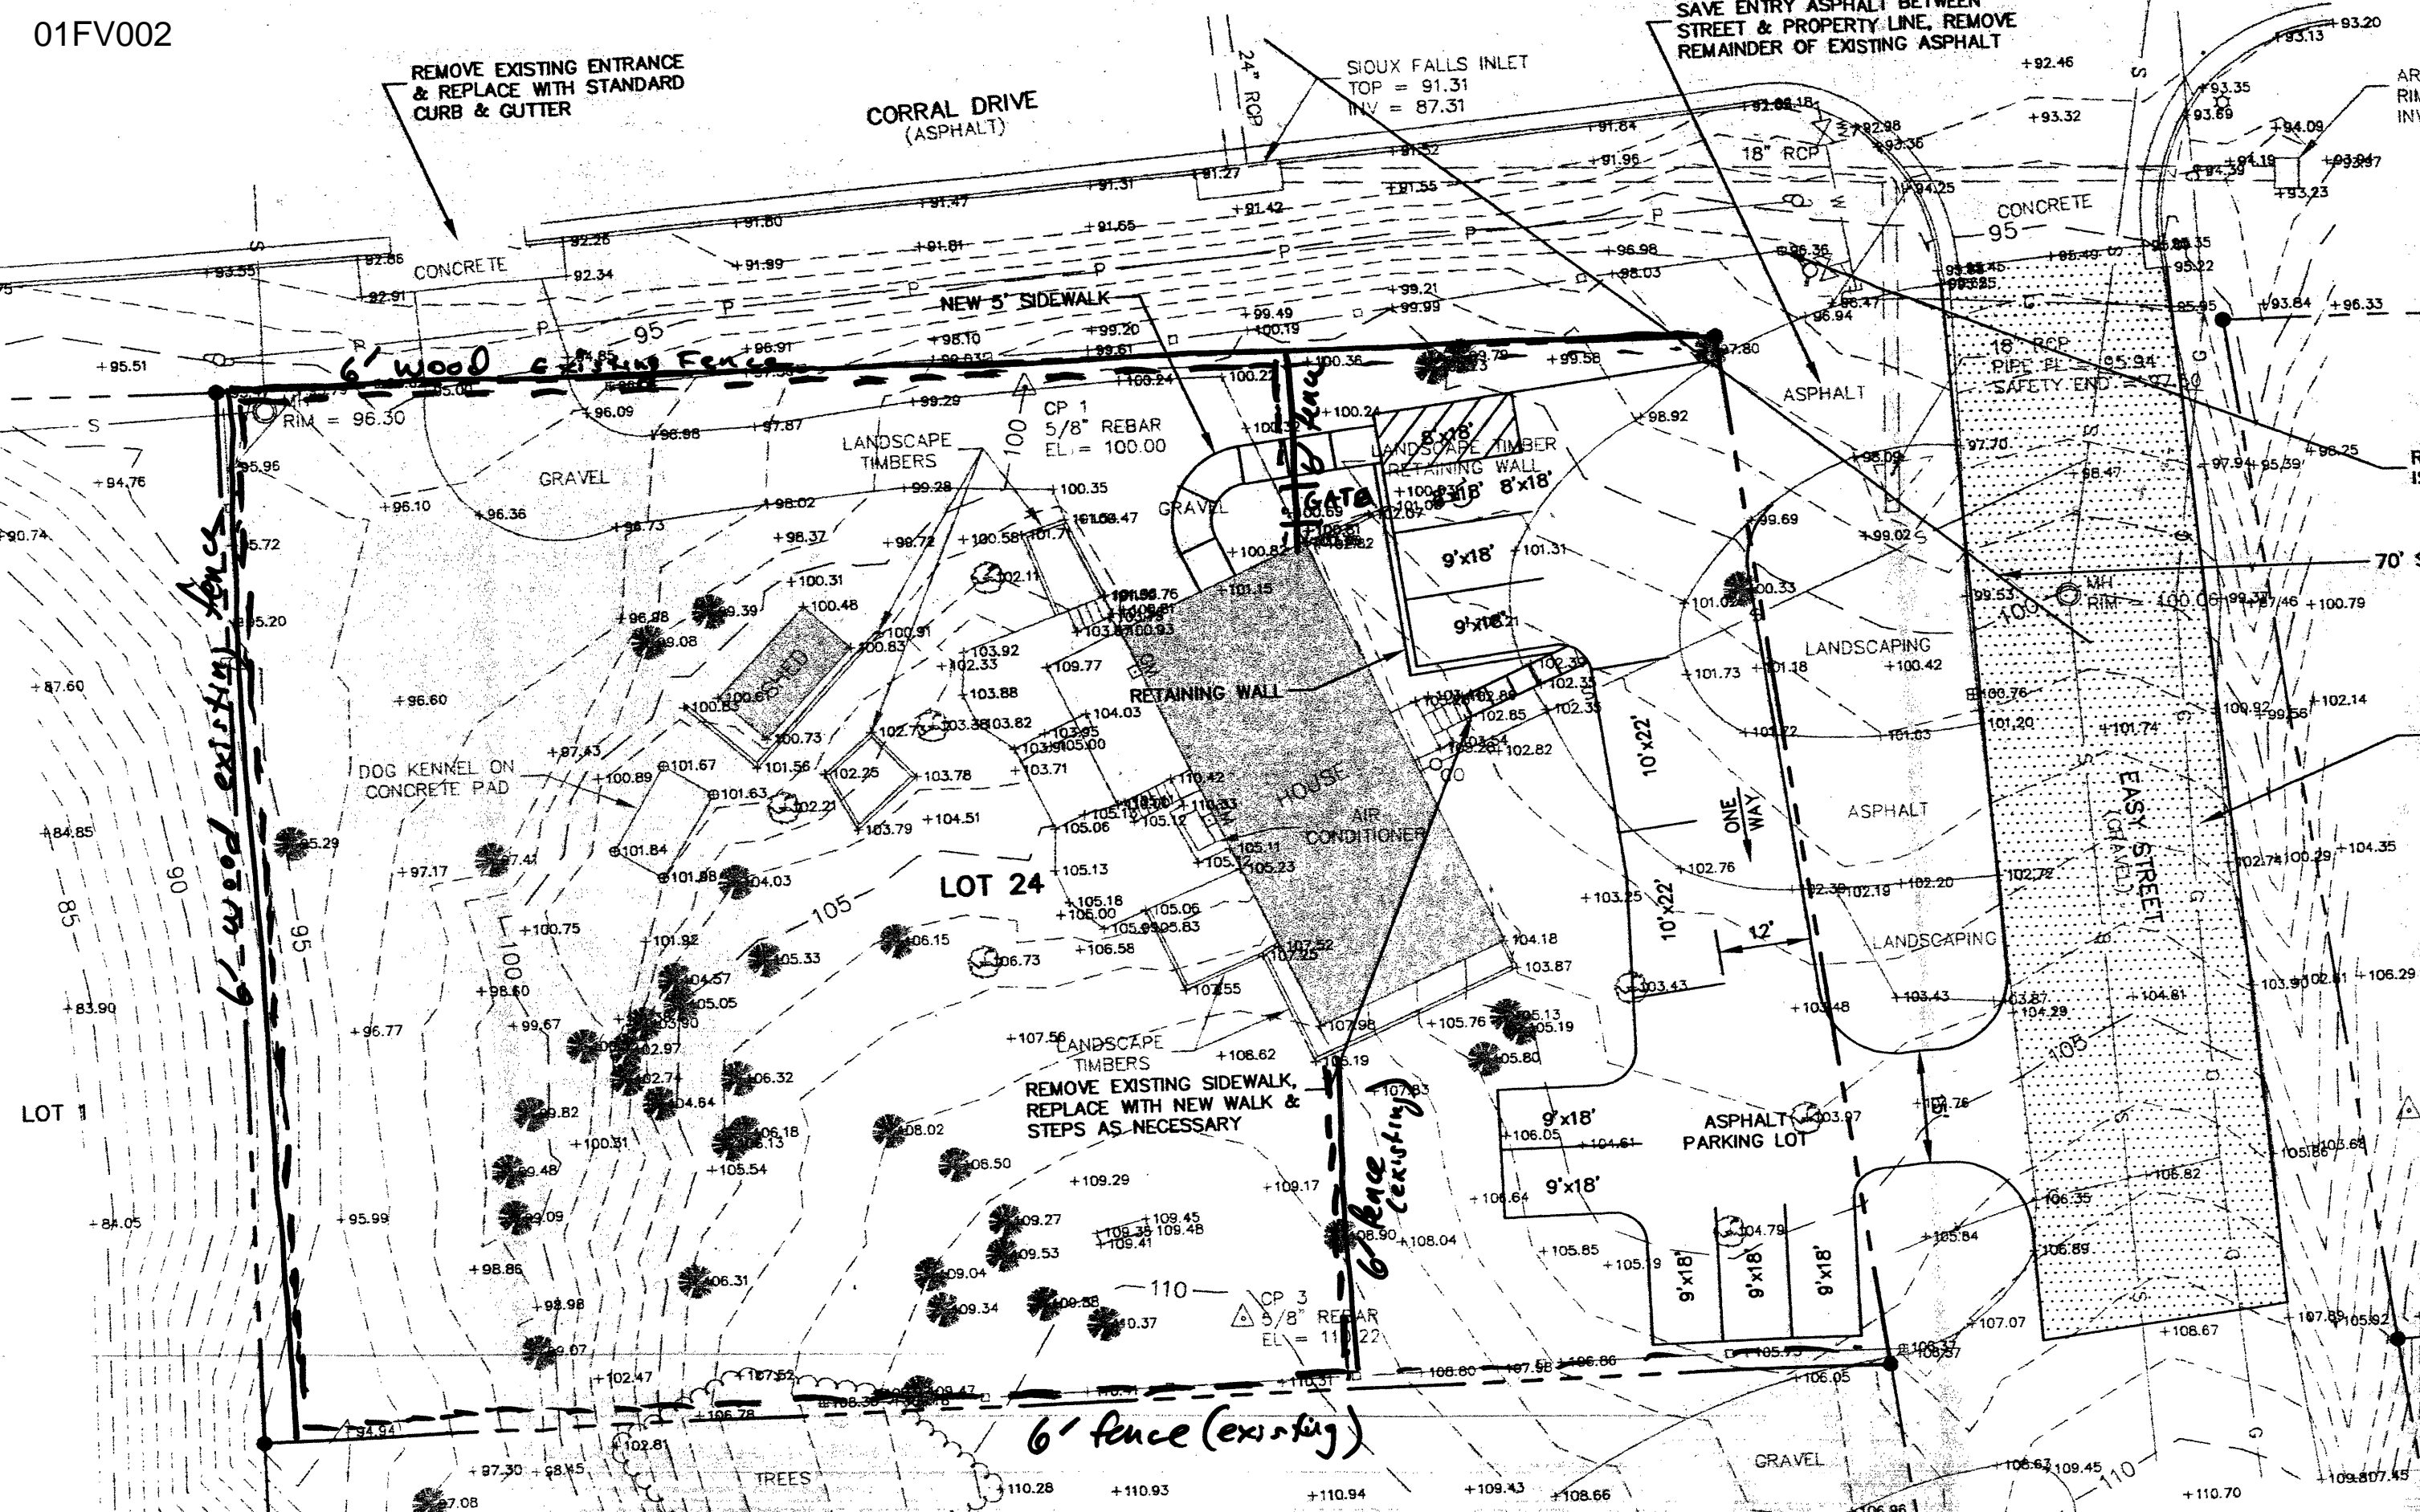

6' wood existing fence

6' wood existing fence

6' fence (existing)

6' fence (existing)

LOT 1

LOT 24

EASY STREET (GRAVEL)

TREES

GRAVEL

ASPHALT PARKING LOT

CP 3  
5/8" REBAR  
EL = 110.22

CP 1  
5/8" REBAR  
EL = 100.00

RETAINING WALL

HOUSE

AIR CONDITIONER

GATE

LANDSCAPE TIMBER RETAINING WALL

LANDSCAPE TIMBERS

LANDSCAPING

LANDSCAPING

ASPHALT

ASPHALT

CONCRETE 95

CONCRETE

NEW 5' SIDEWALK

6' wood existing fence

RIM = 96.30



































