

TRACT 10A OF
RAPID CITY GREENWAY TRACTS

PW112801-06


MOUNTAIN VIEW ROAD

S 88°21'18" E
20.61 FT

S 88°21'18" E
20.00 FT

LOT 2 OF
SE¹/₄ OF NE¹/₄
SEC 3 T1N R7E

.25AC± (10928.62 SQ.FT.)

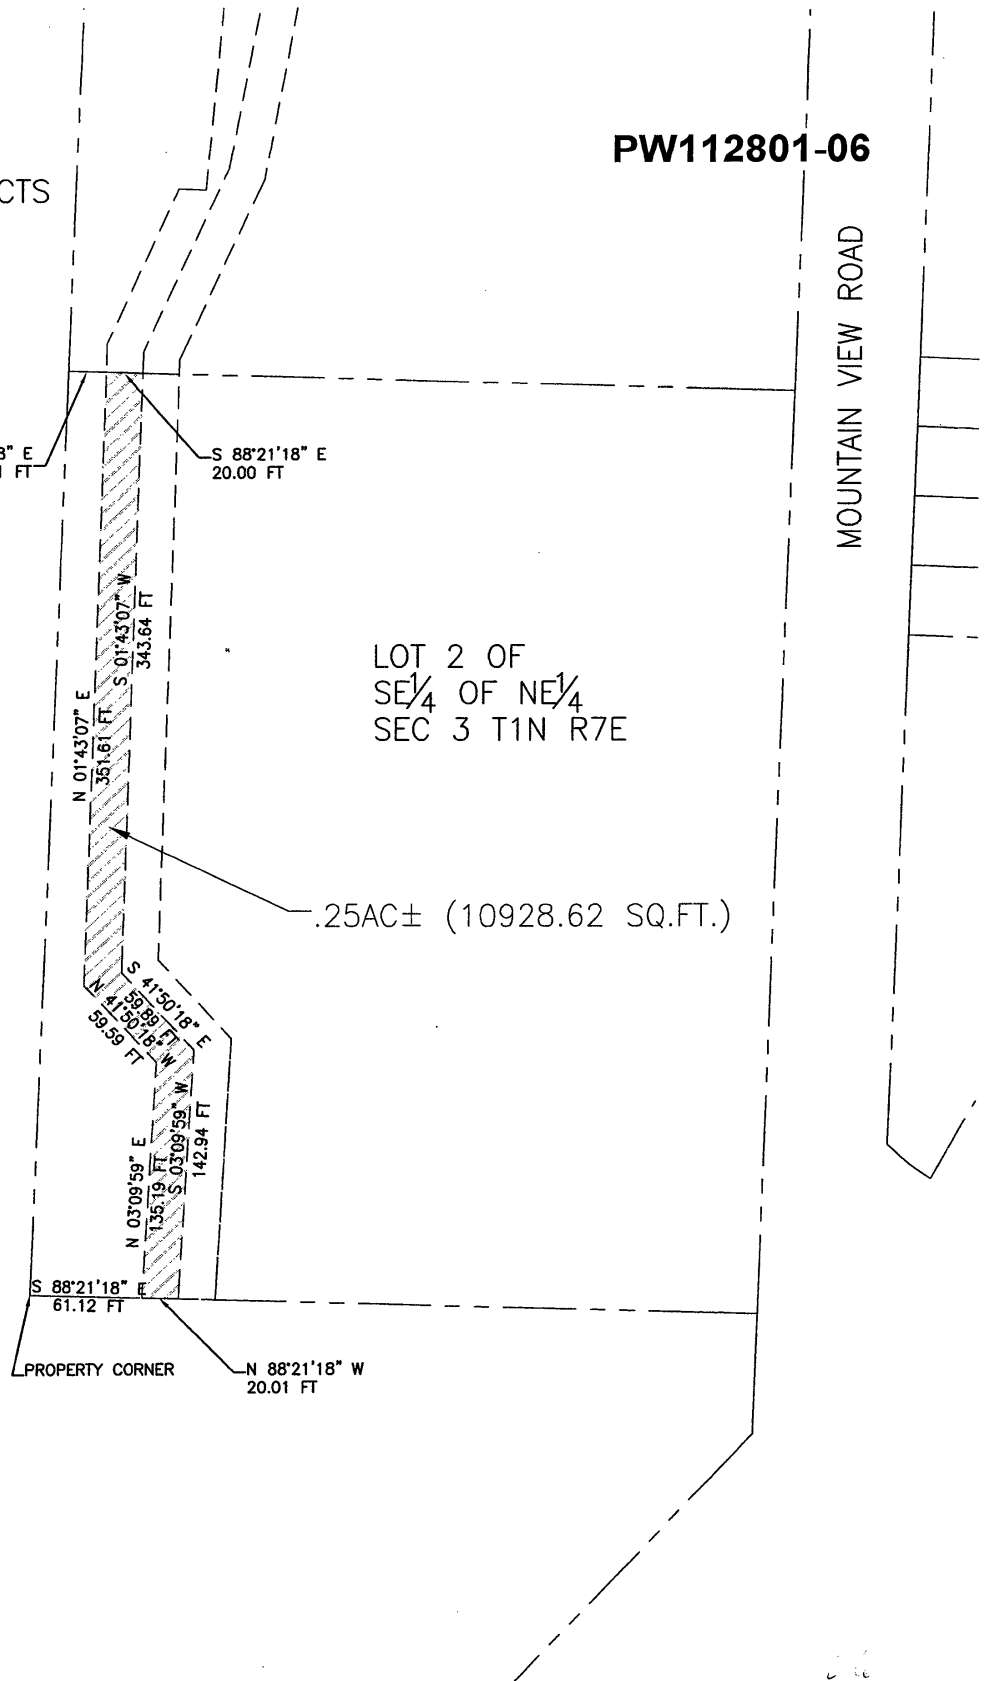

S 88°21'18" E
61.12 FT

PROPERTY CORNER

N 88°21'18" W
20.01 FT



TSP
TSP Three, Inc.
600 Kansas City Street
Rapid City, SD 57701-2712
P: (605) 343-6102
F: (605) 343-7159
E-Mail: tsphree@teamtsp.com

EXHIBIT A	MT. VIEW UTILITY IMPROV. 24" WATER TRANS. MAIN	EXHIBIT
TEMPORARY CONSTRUCTION EASEMENT		A
Scale: 1" = 100'		