

ADVERTISING AUTHORITY

This form must be completed and approved by the City Finance Office prior to presenting items to the City Council and/or Committees of the City Council. This covers all items which require formal bids, currently anything over \$25,000 (except emergency and repair costs)

I. PROJECT NO.: WRF04-1407 CIP No. 50578
 II. PROJECT NAME: WATER RECLAMATION FACILITY PAVING & SIDEWALK
 III. Project/Item(s) Description: Repair, Pave, or Overlay asphalt parking and roads throughout facility. Construct new sidewalks.

IV. BID LETTING DATE: March 14, 2006

V. ESTIMATED COST OF PROJECT/ITEM(S) \$ 150,000.00

VI. BASIS OF PAYMENT Assessed Non-Assessed
 Single Payment Partial Payment

VII. APPROPRIATION DATA



Amount	\$150,000.00				
Fund	604				
Department	833				
Line Item	4320 4370 @				

VIII. (If applicable) Grant No.: _____
 Funding Source: _____
 Estimated Completion Date: _____
 Estimated Grant Receipt Date: _____

IX. DEPARTMENT/DIVISION: ENGINEERING

Project Manager: Keith Johnson Date 1/19/06
 DIVISION MANAGER Signature [Signature] Date 1/19/06
 DEPARTMENT DIRECTOR Signature [Signature] Date 1/20/06

FINANCE OFFICE USE ONLY			Approved		Carbon Copy
	Date	Initial	Yes	No	
Appropriation	1/23/06	[Initials]	✓		Investment Desk
Cash Flow					Public Works
					Engineering
					Project Manager

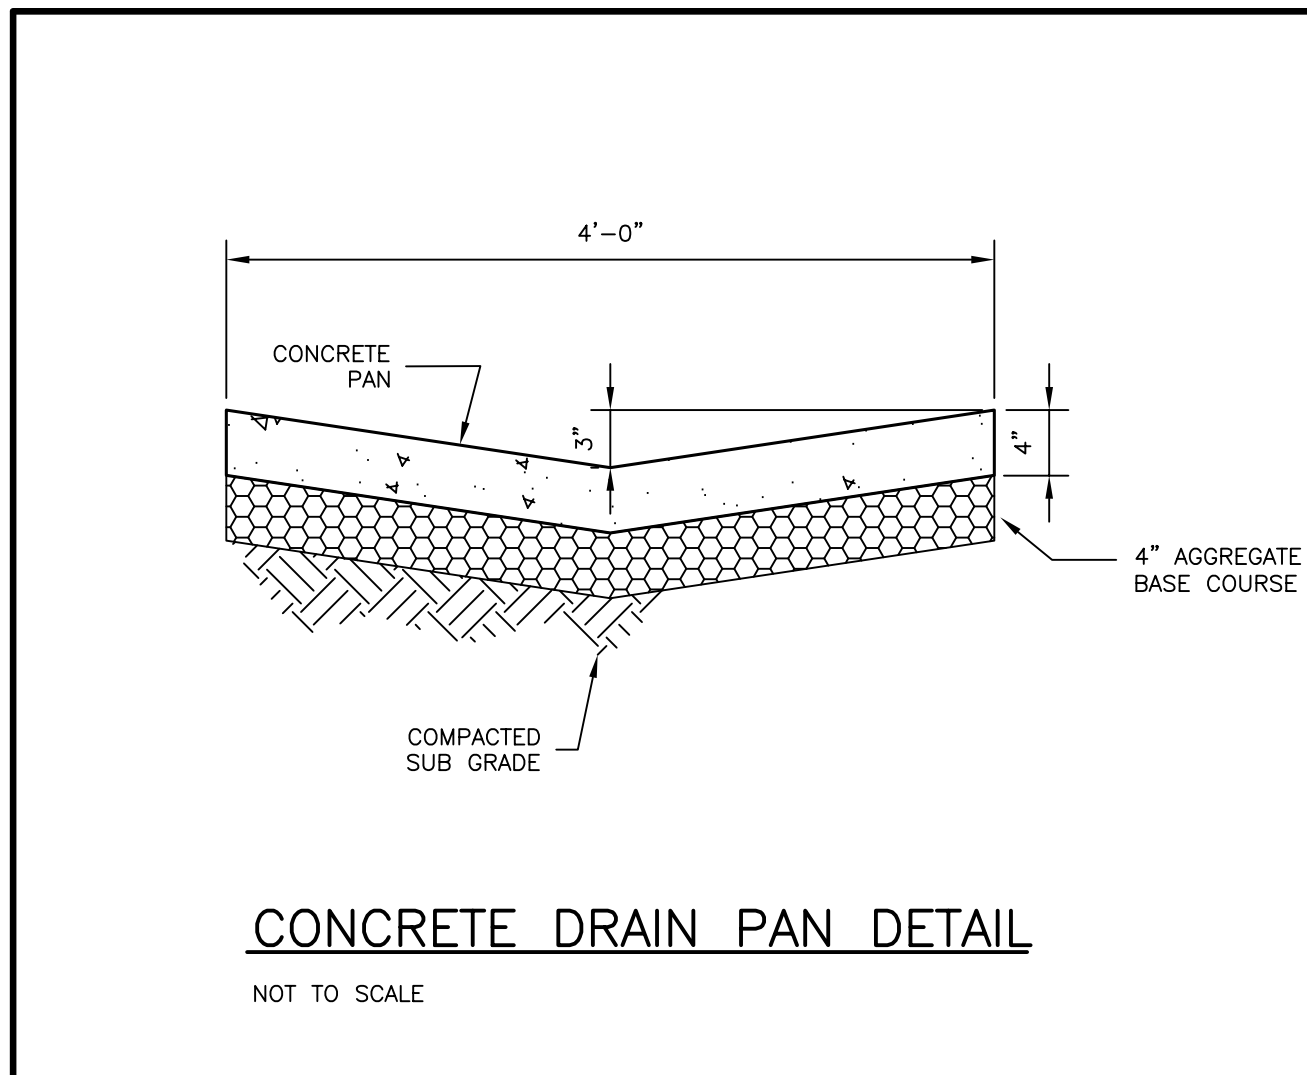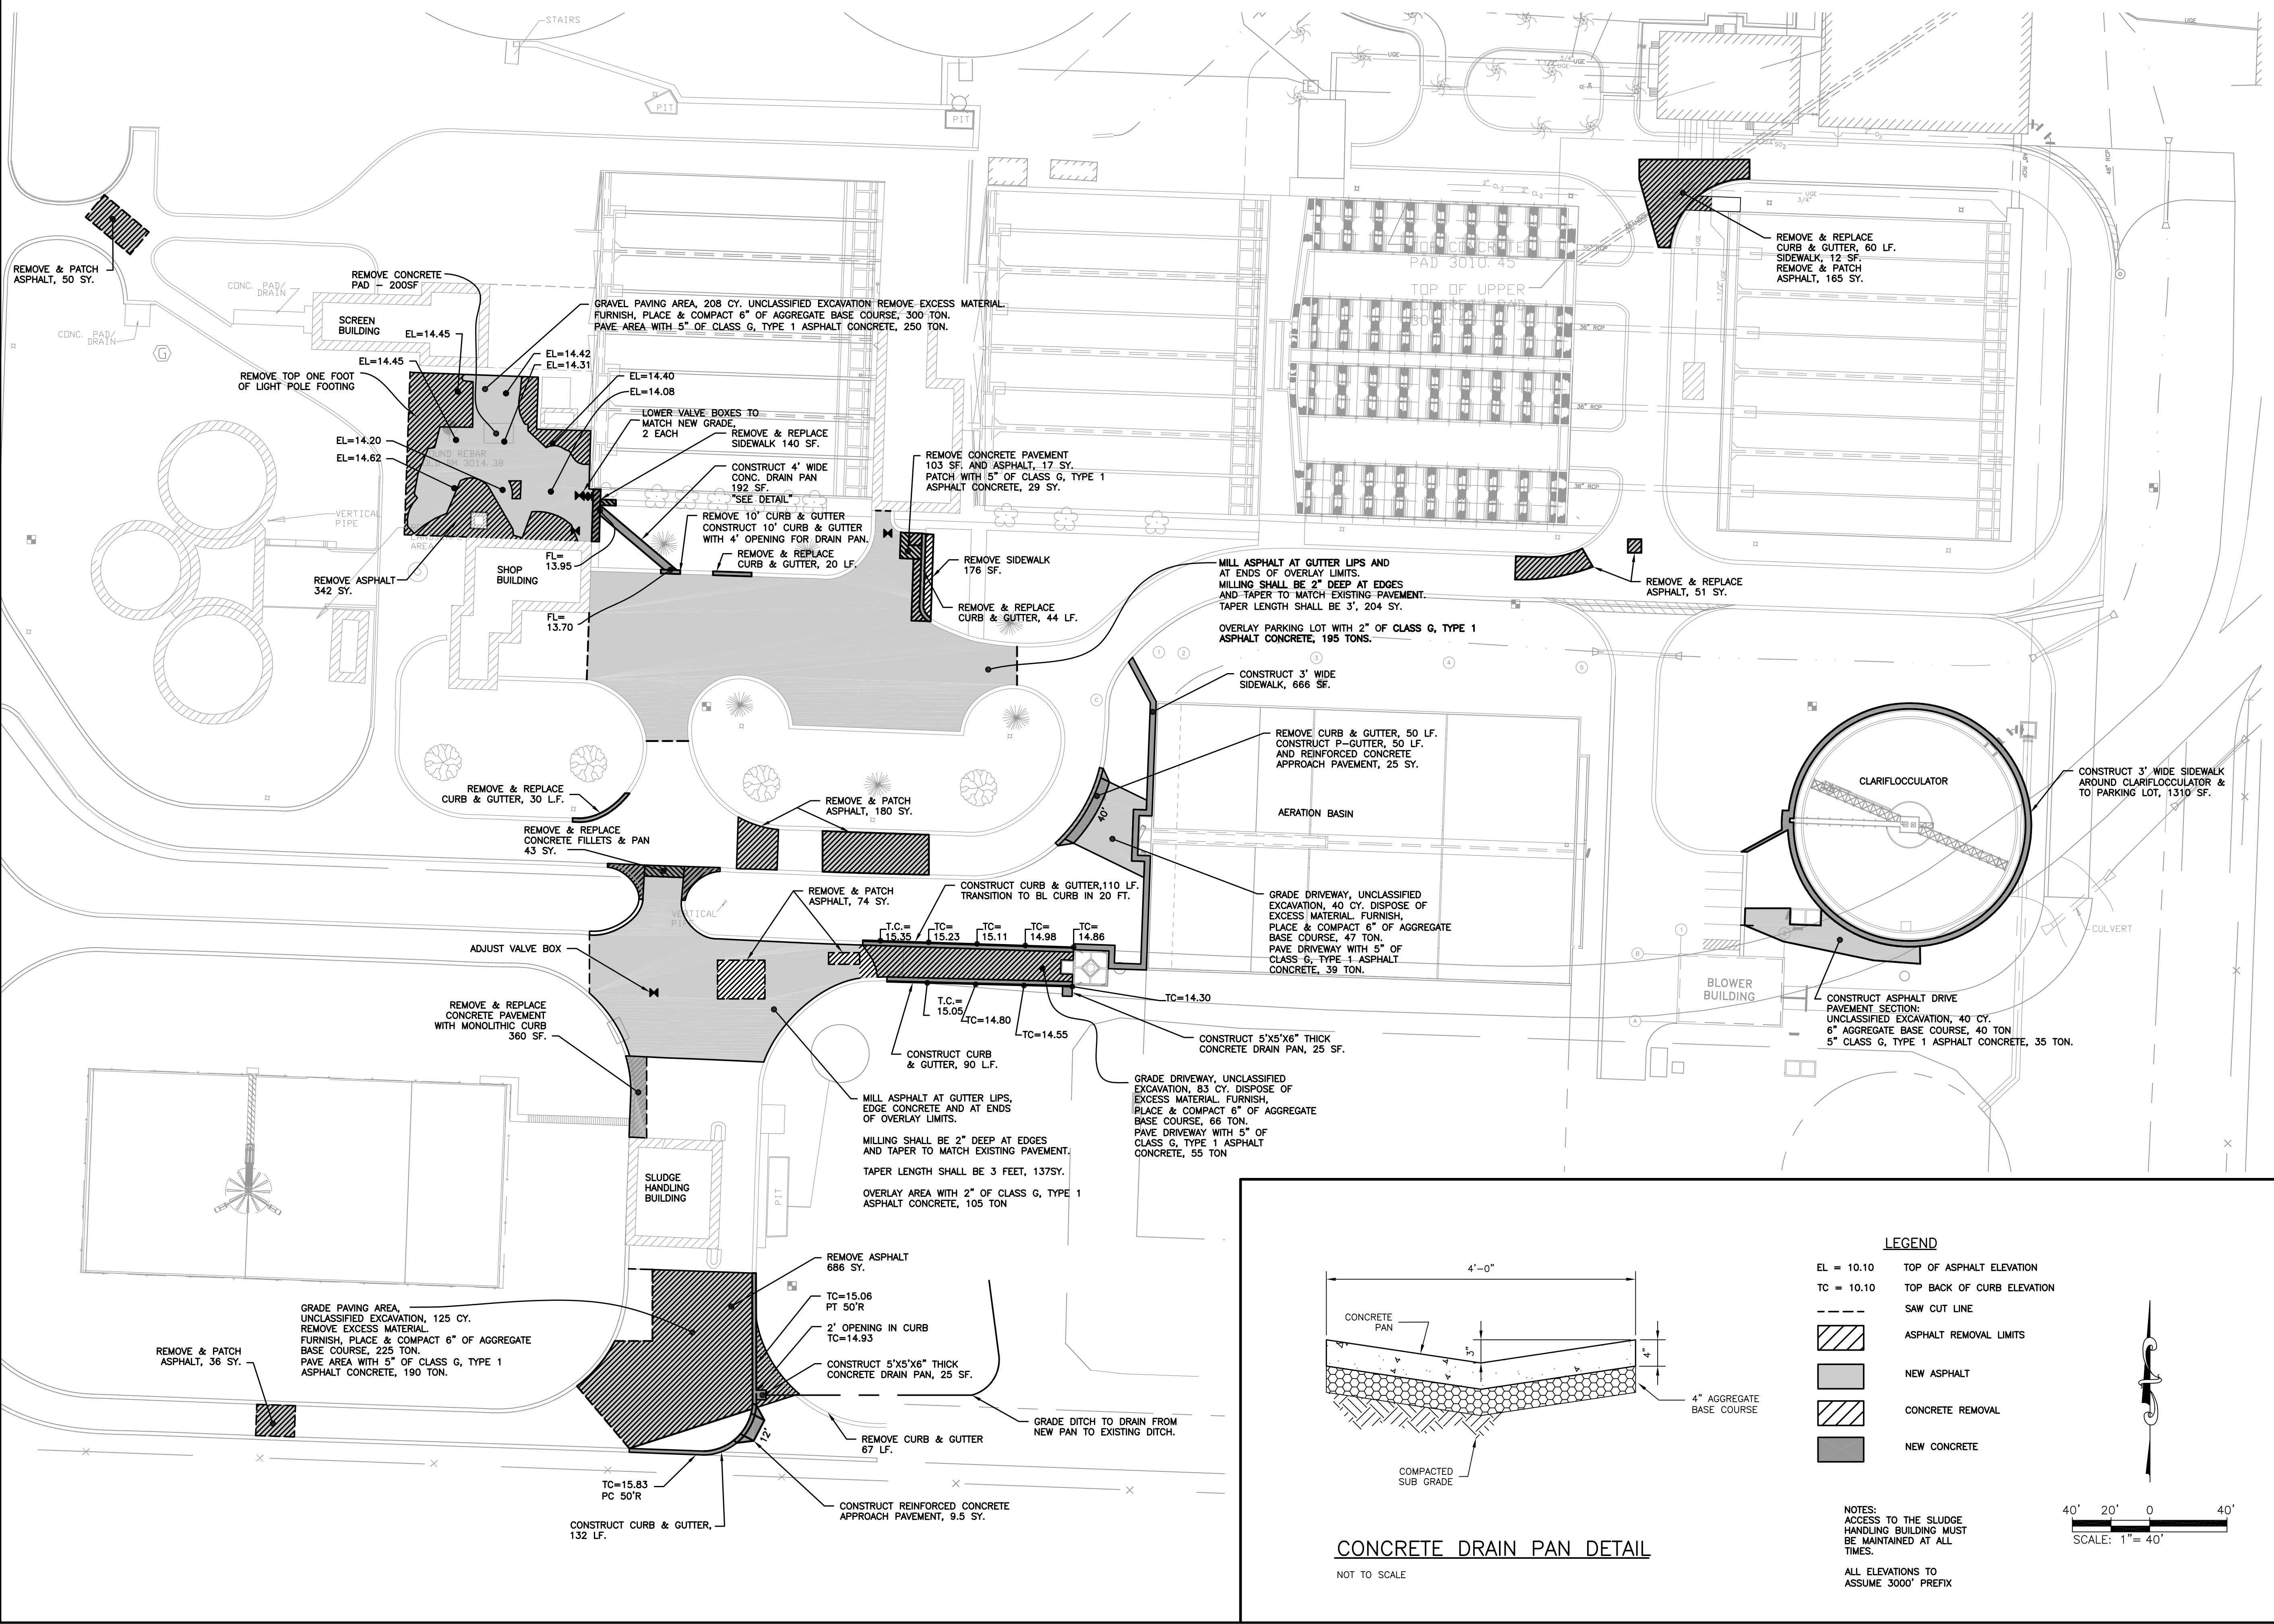

LEGEND

EL = 10.10	TOP OF ASPHALT ELEVATION
TC = 10.10	TOP BACK OF CURB ELEVATION
---	SAW CUT LINE
[Hatched Pattern]	ASPHALT REMOVAL LIMITS
[Solid Grey]	NEW ASPHALT
[Hatched Pattern]	CONCRETE REMOVAL
[Solid Grey]	NEW CONCRETE

NOTES:
ACCESS TO THE SLUDGE HANDLING BUILDING MUST BE MAINTAINED AT ALL TIMES.
ALL ELEVATIONS TO ASSUME 3000' PREFIX

