



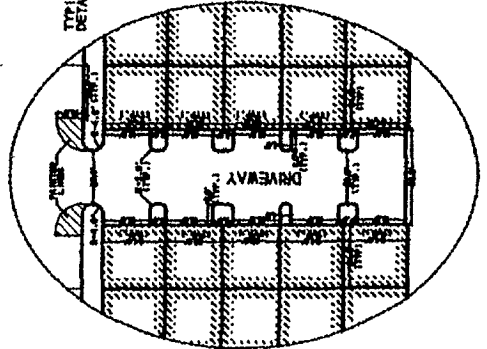

SCALE: 1" = 50'
MARCH 6, 2008

06PL108

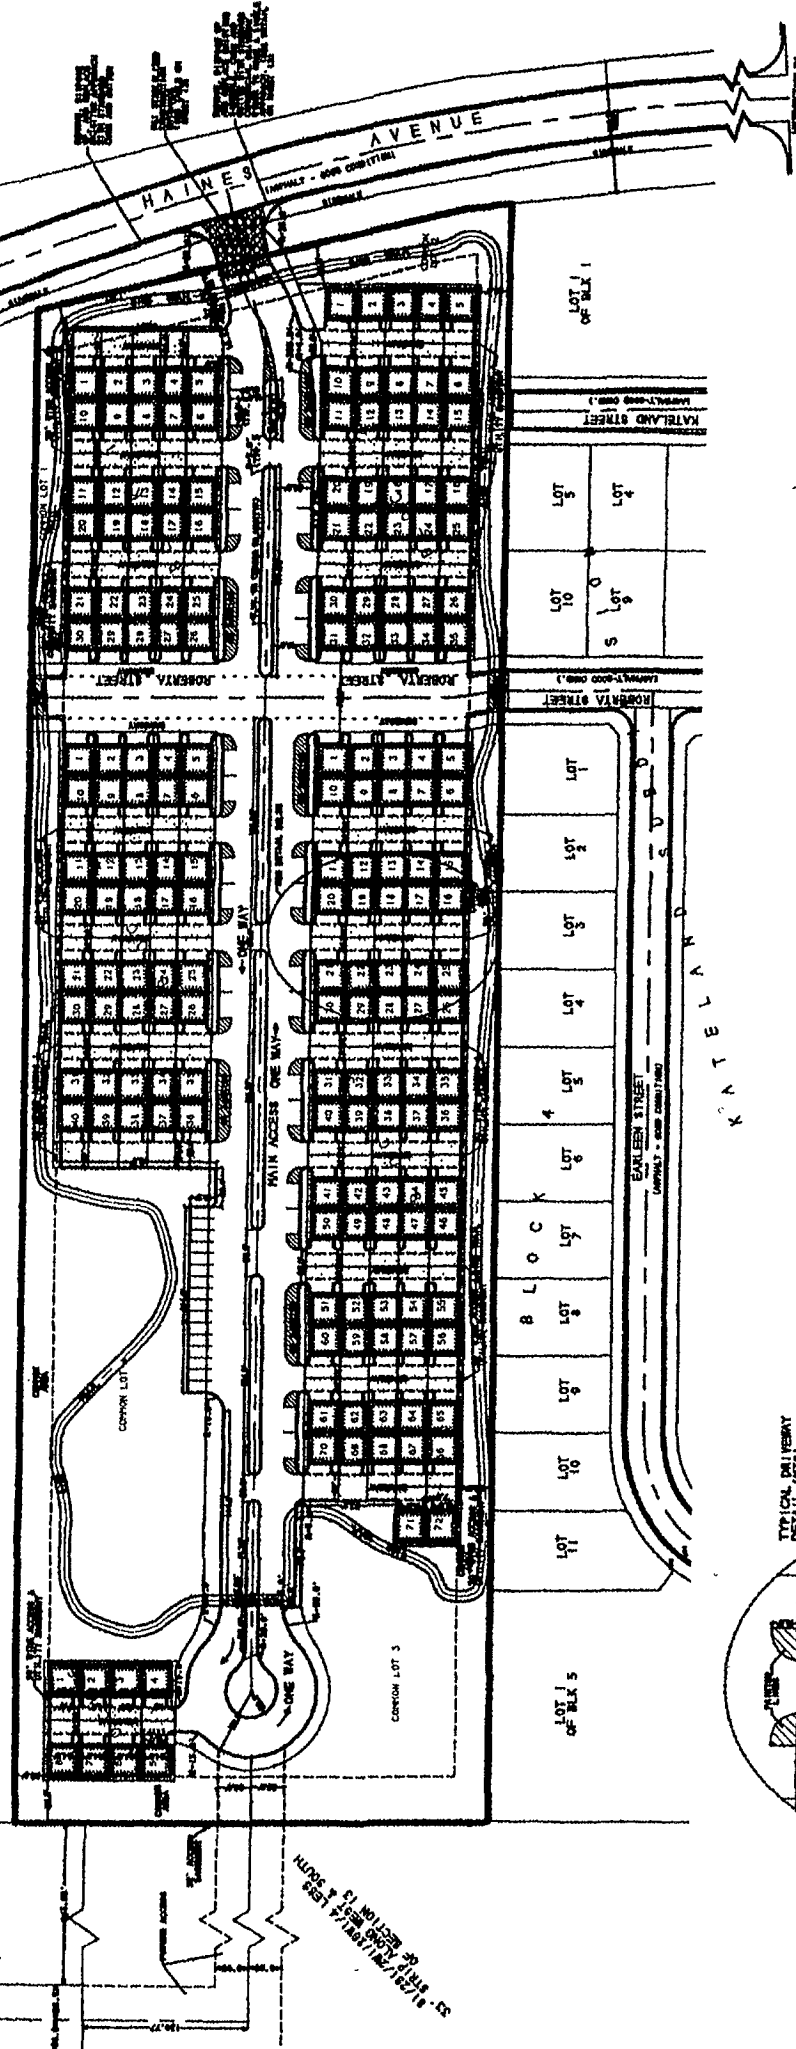

FOR THE USE OF THE
OWNER ONLY
DO NOT SCALE

ST. CHARLES DRIVE R.O.W.
100' 0" WIDE
10' 0" HIGH

CHALKSTONE DRIVE R.O.W.