

Lot 8

Gravel

Existing Easement
15' 15'

Area of Drainage
Easement to be
vacated by this
document.

Garage
Fin Flr=3030.05

Lot 9

Historic
Swale

Section 1



1" = 20' Hor.
1" = 5' Vert.
Aug. 25, 2006

RECEIVED

AUG 28 2006

Rapid City Growth
Management Department




3030

3029.5

3029

3028.5

3028.5

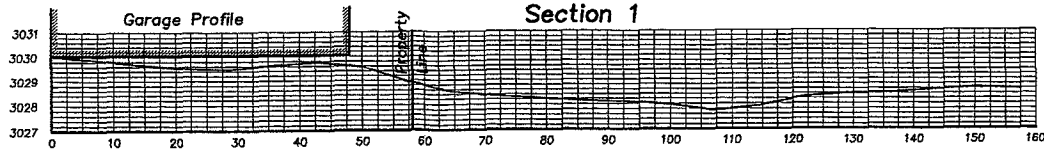

Cross Section Exhibit
Vacation of Drainage Easement
Lot 8 of Eisinbraun Subdivision
NE1/4 of Section 26, T1N, R6E of the BHM,
Pennington County, South Dakota

1022 Main Street
P.O. Box 8154
Rapid City, South Dakota
57709
(605) 348-1538
(605) 341-1112 (fx)

Fisk Land Surveying
& Consulting
Engineers, Inc.

Date	8/21/06
Surveyed by:	BL,ML
Drawn by:	RWF
Checked by:	WF
Revisions	
Project No.	06-08-07