


Poly-Coated Chain Link Fence or Split Rail Fence Along Alley

Future Skate Park

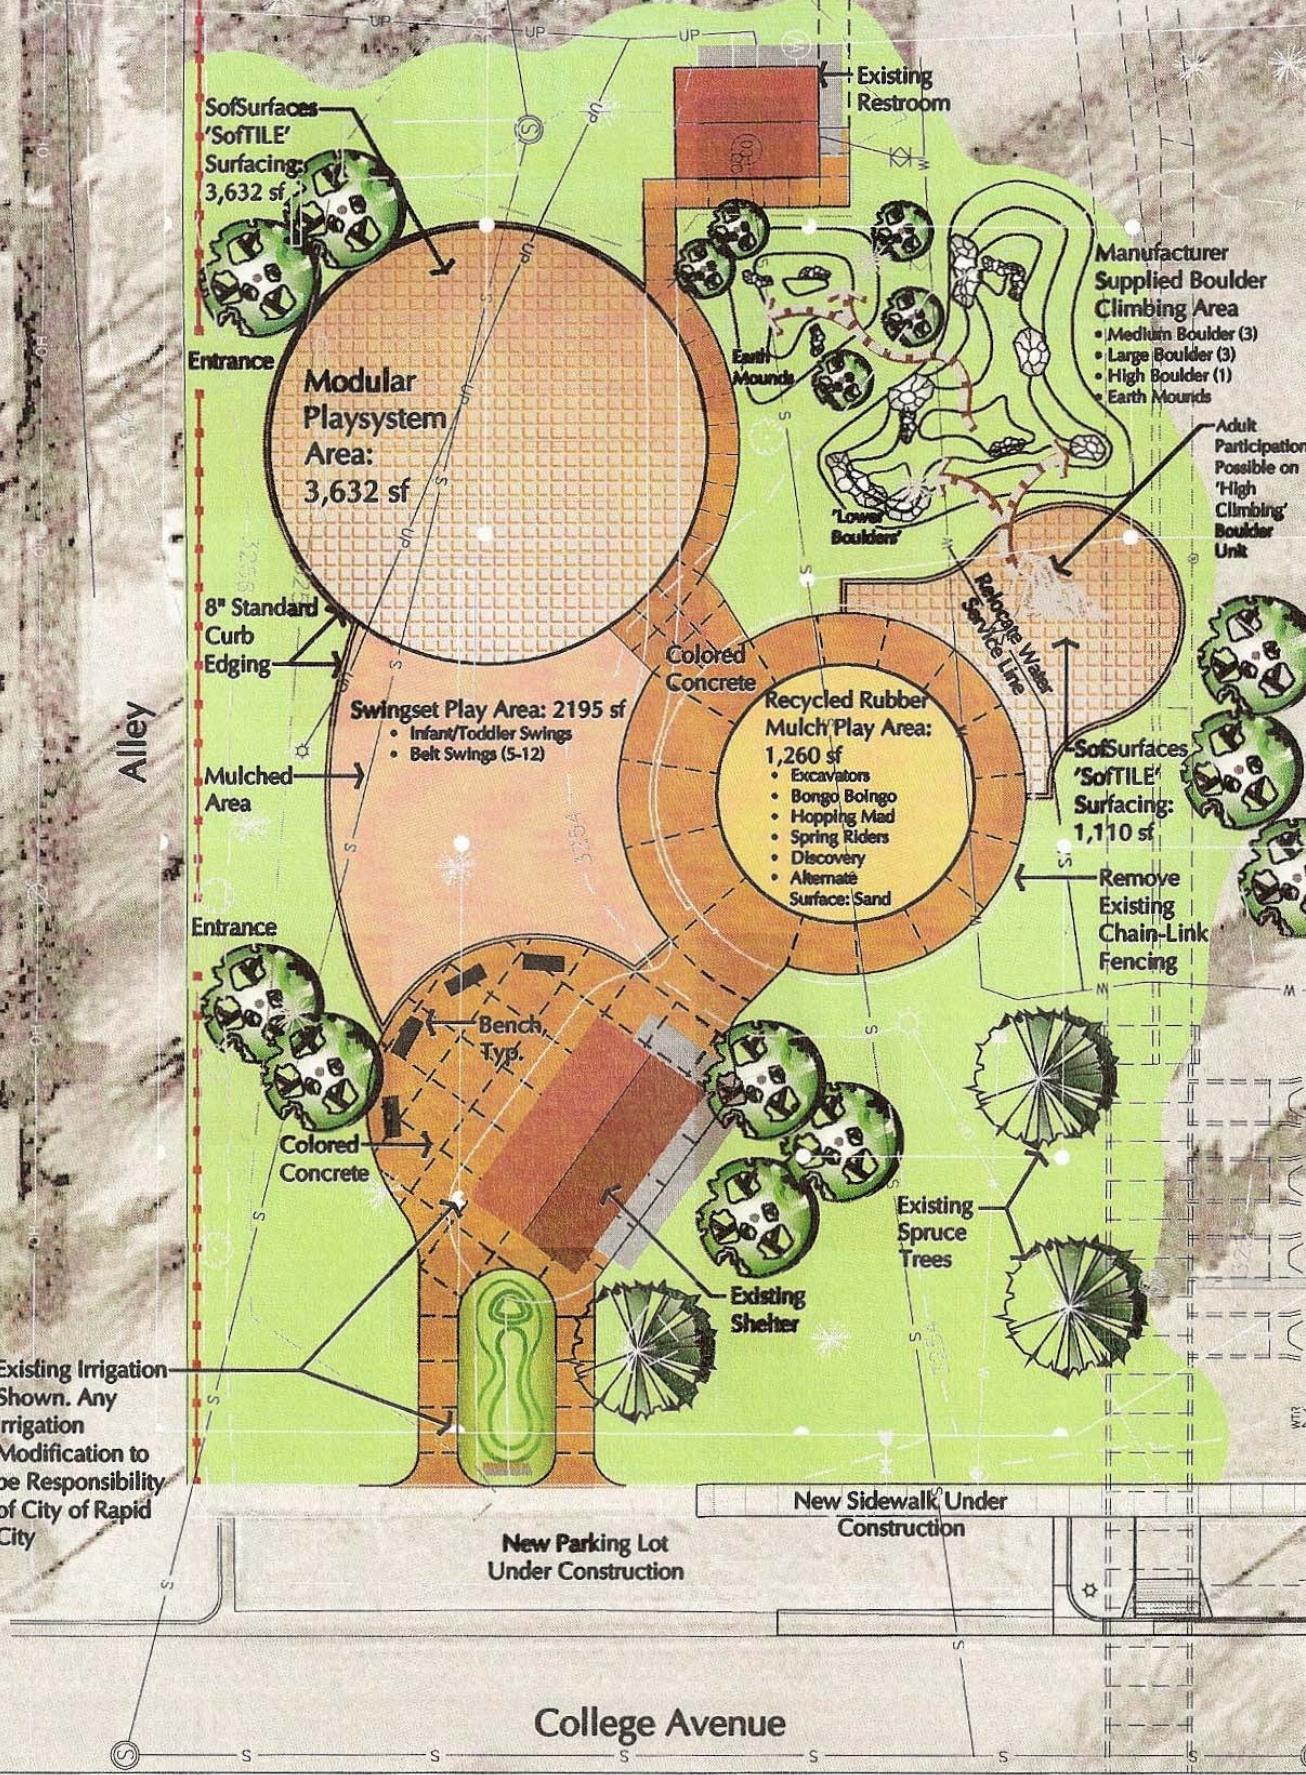

# College Park

