


INSTALL 970 L F OF 10 CHAIN LINK SECURITY FENCE

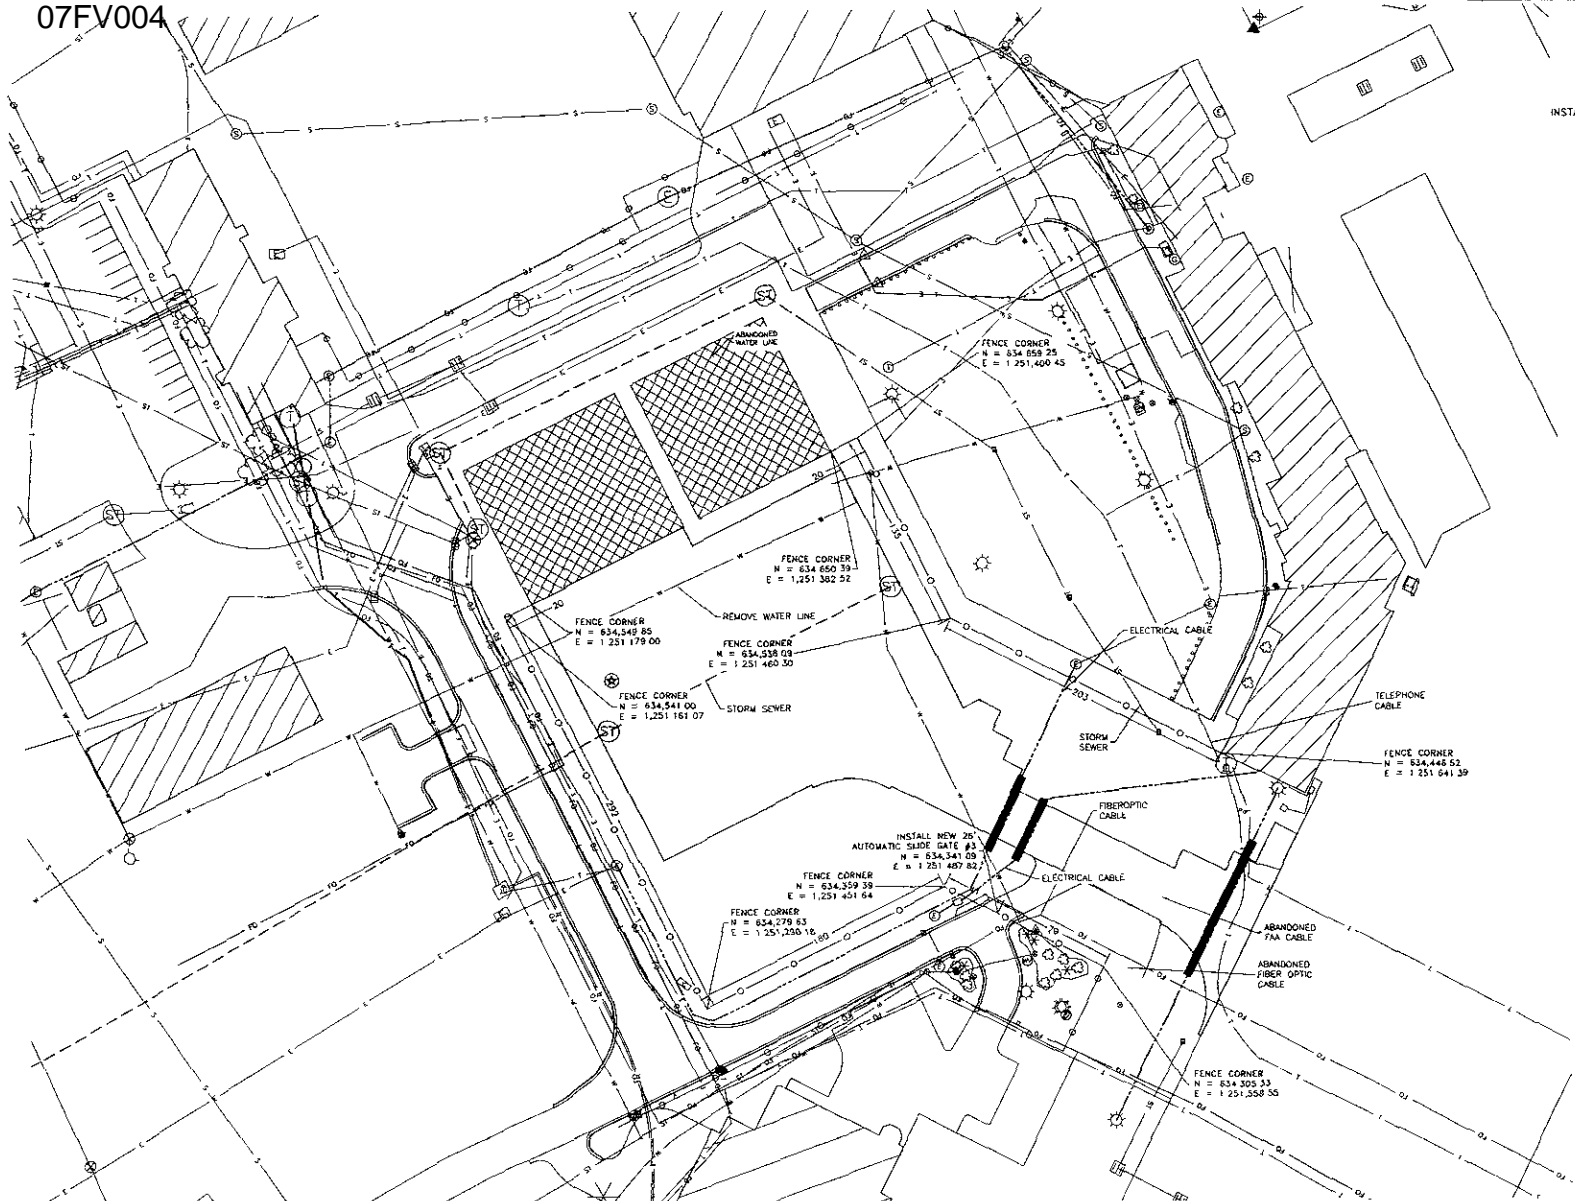

PRELIMINARY

Rev'd  
 RAPID CITY REGIONAL AIRPORT  
 RAPID CITY REGIONAL AIRPORT BOARD (OWNER)  
 RAPID CITY SOUTH DAKOTA

**Kadmas  
 Lee &  
 Jackson**  
 Engineers, Surveyors  
 and Planners  
 1500 N. 15th St., Suite 100  
 Rapid City, SD 57701-1000  
 Phone: (605) 342-1100  
 Fax: (605) 342-1101  
 Website: www.klj.com

FENCE LAYOUT PLAN

SHEET 1