


RECEIVED

JAN 22 2008

Rapid City Growth Management Department

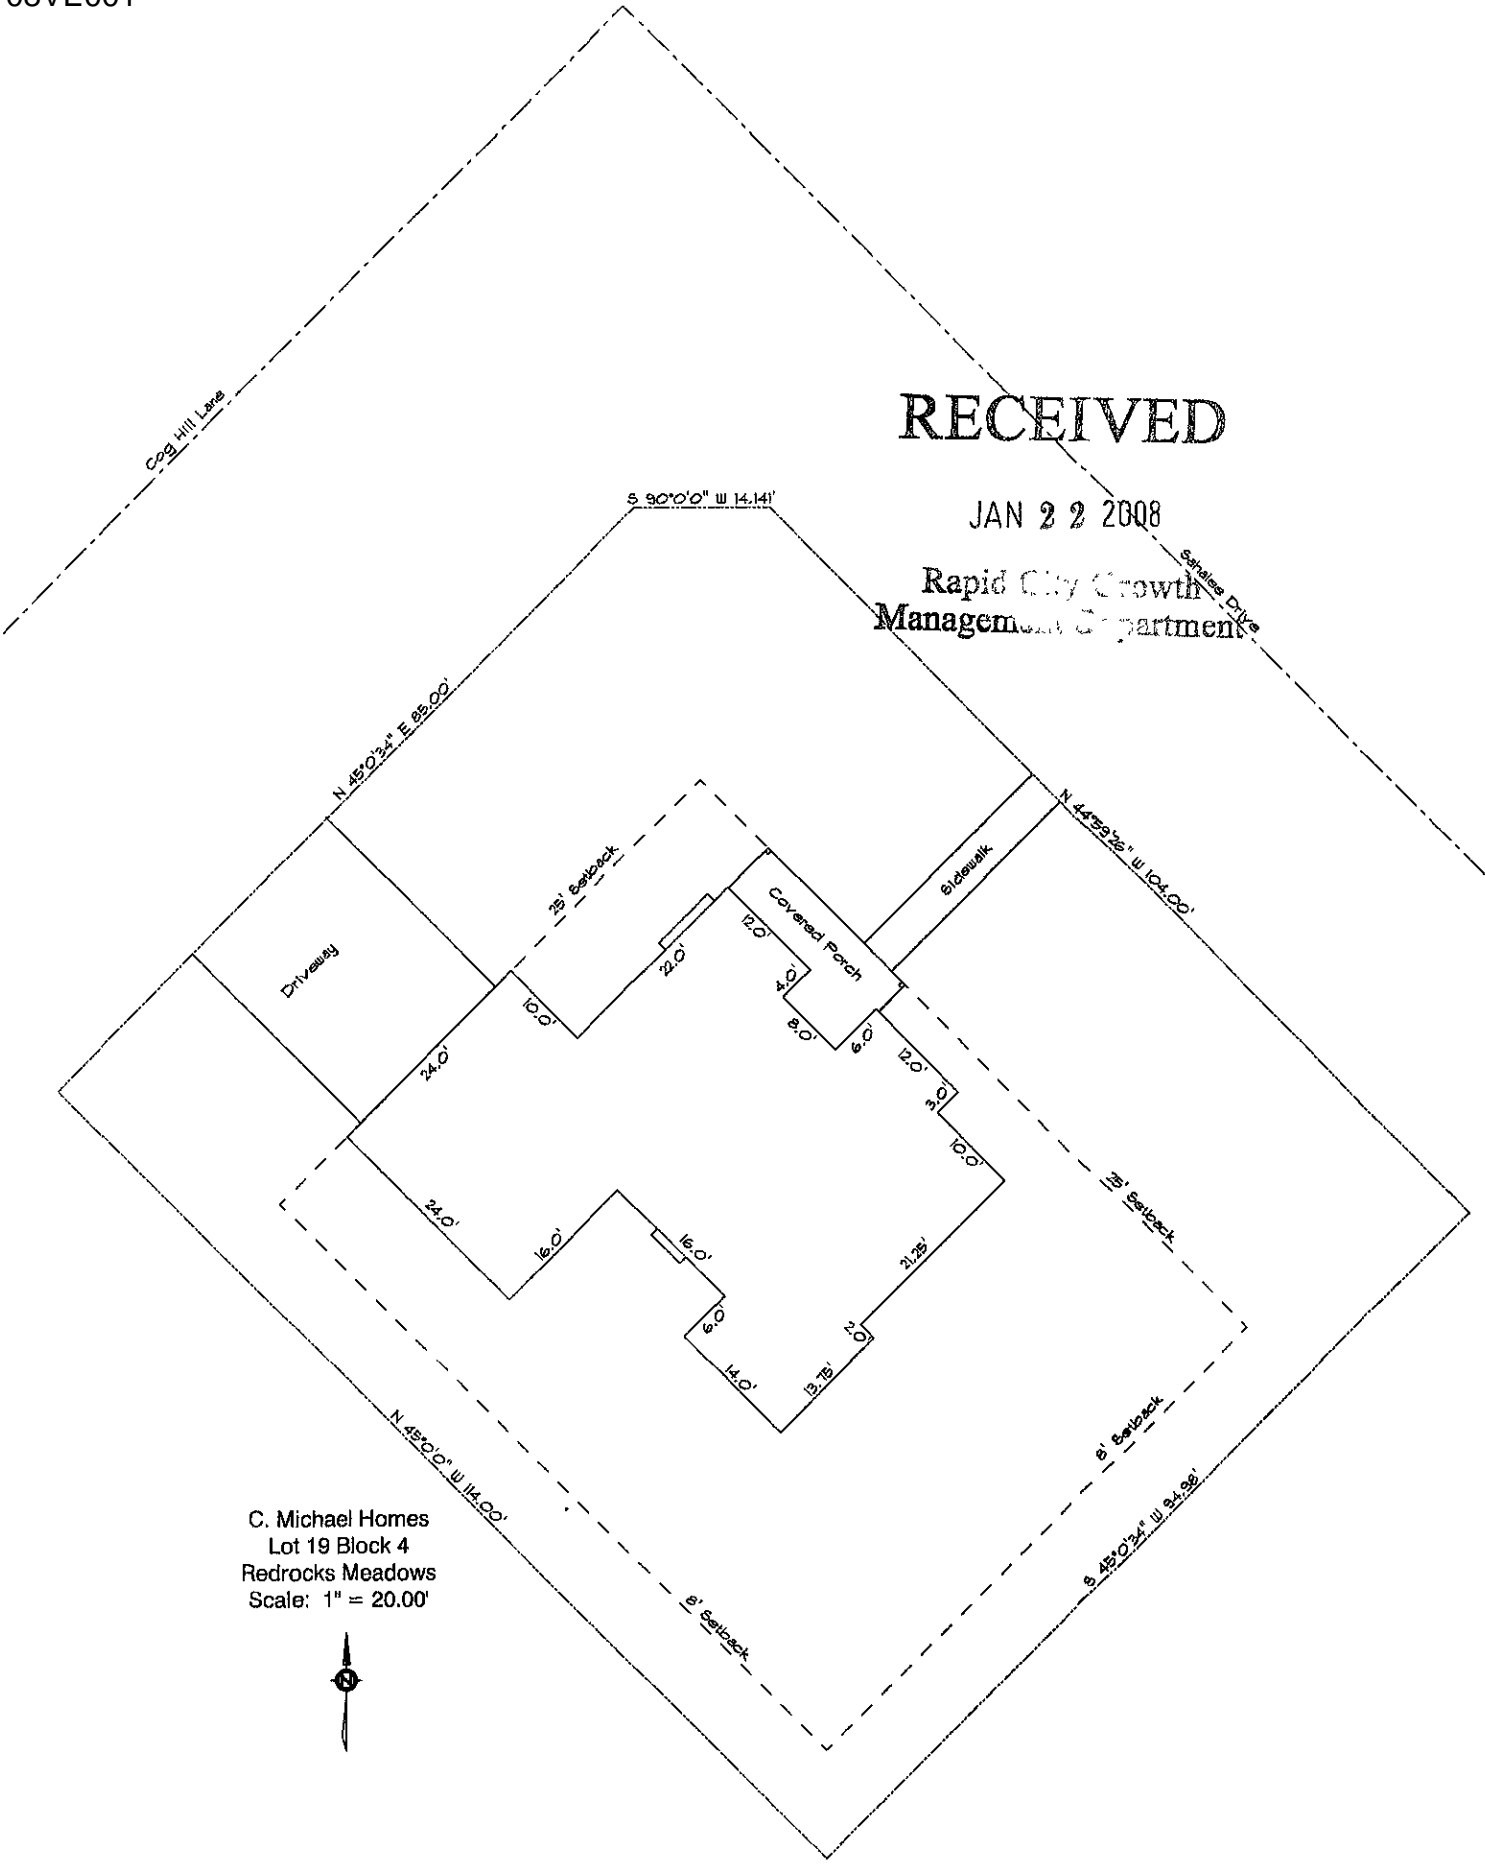

C. Michael Homes
 Lot 19 Block 4
 Redrocks Meadows
 Scale: 1" = 20.00'

