


08VE014

EXHIBIT 'A'


VACATION OF DRAINAGE EASEMENT OUTLOT C, BLOCK 2 NORTHBROOK VILLAGE

LOCATED IN THE SE1/4 OF THE SE1/4
SECTION 13, T2N, R7E, BHM,
RAPID CITY, PENNINGTON COUNTY, SOUTH DAKOTA

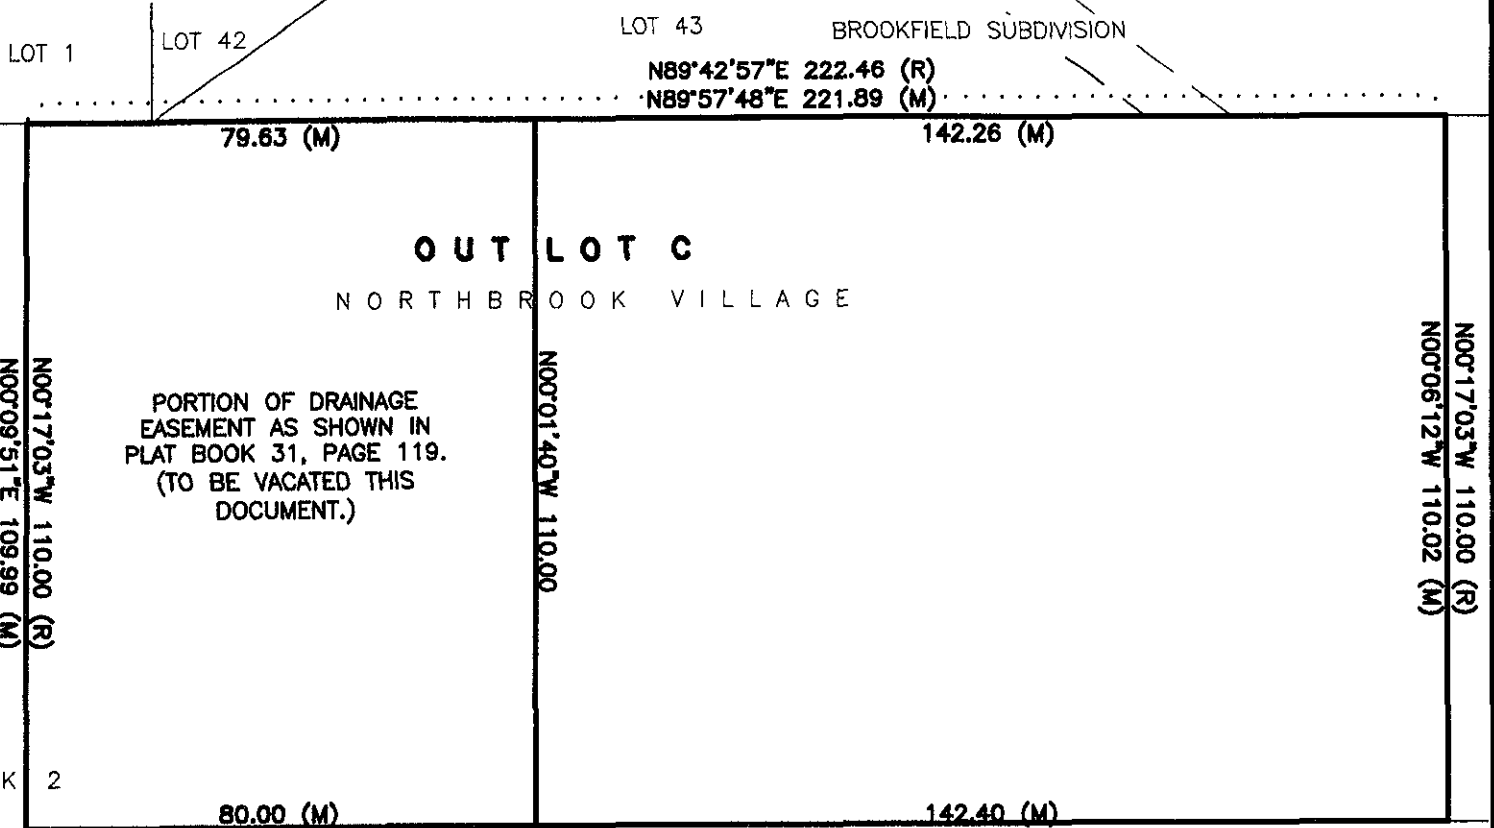


VIKING DRIVE
52' WIDE R.O.W. OF RECORD

OUTLOT B
DRAINAGE EASEMENT

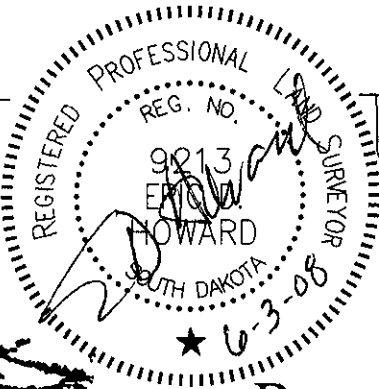


MAY 15, 2008

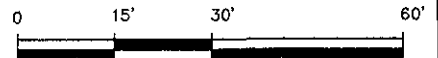

SCALE 1" = 30'

Renner & Associates, LLC.

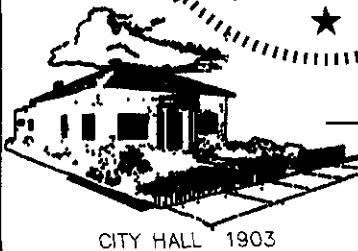

CITY HALL 1903

616 Sixth St. * Rapid City, SD 57701 * 605/721-7310
 FAX: 605/721-7313 * E-MAIL: Gary@RennerAssoc.com
 Spearfish Office: 605/717-0016

PREPARED FOR:

DREAM DESIGN INTERNATIONAL, INC
 528 KANSAS CITY STREET, STE. 4
 RAPID CITY, SD 57701
 (605) 348-0538