

VACATION OF UTILITY AND MINOR DRAINAGE EASEMENTS LOT 9AR AND LOT 9B OF BLOCK 28, ROBBINSDALE ADDITION NO. 10



LOCATED IN THE NE1/4 OF THE SW1/4,
SECTION 13, T1N, R7E, BHM,
RAPID CITY, PENNINGTON COUNTY, SOUTH DAKOTA

RECEIVED

JUN 20 2008

Rapid City Growth
Management Department

ALTA VISTA DRIVE
R.O.W. OF RECORD

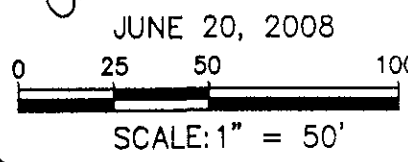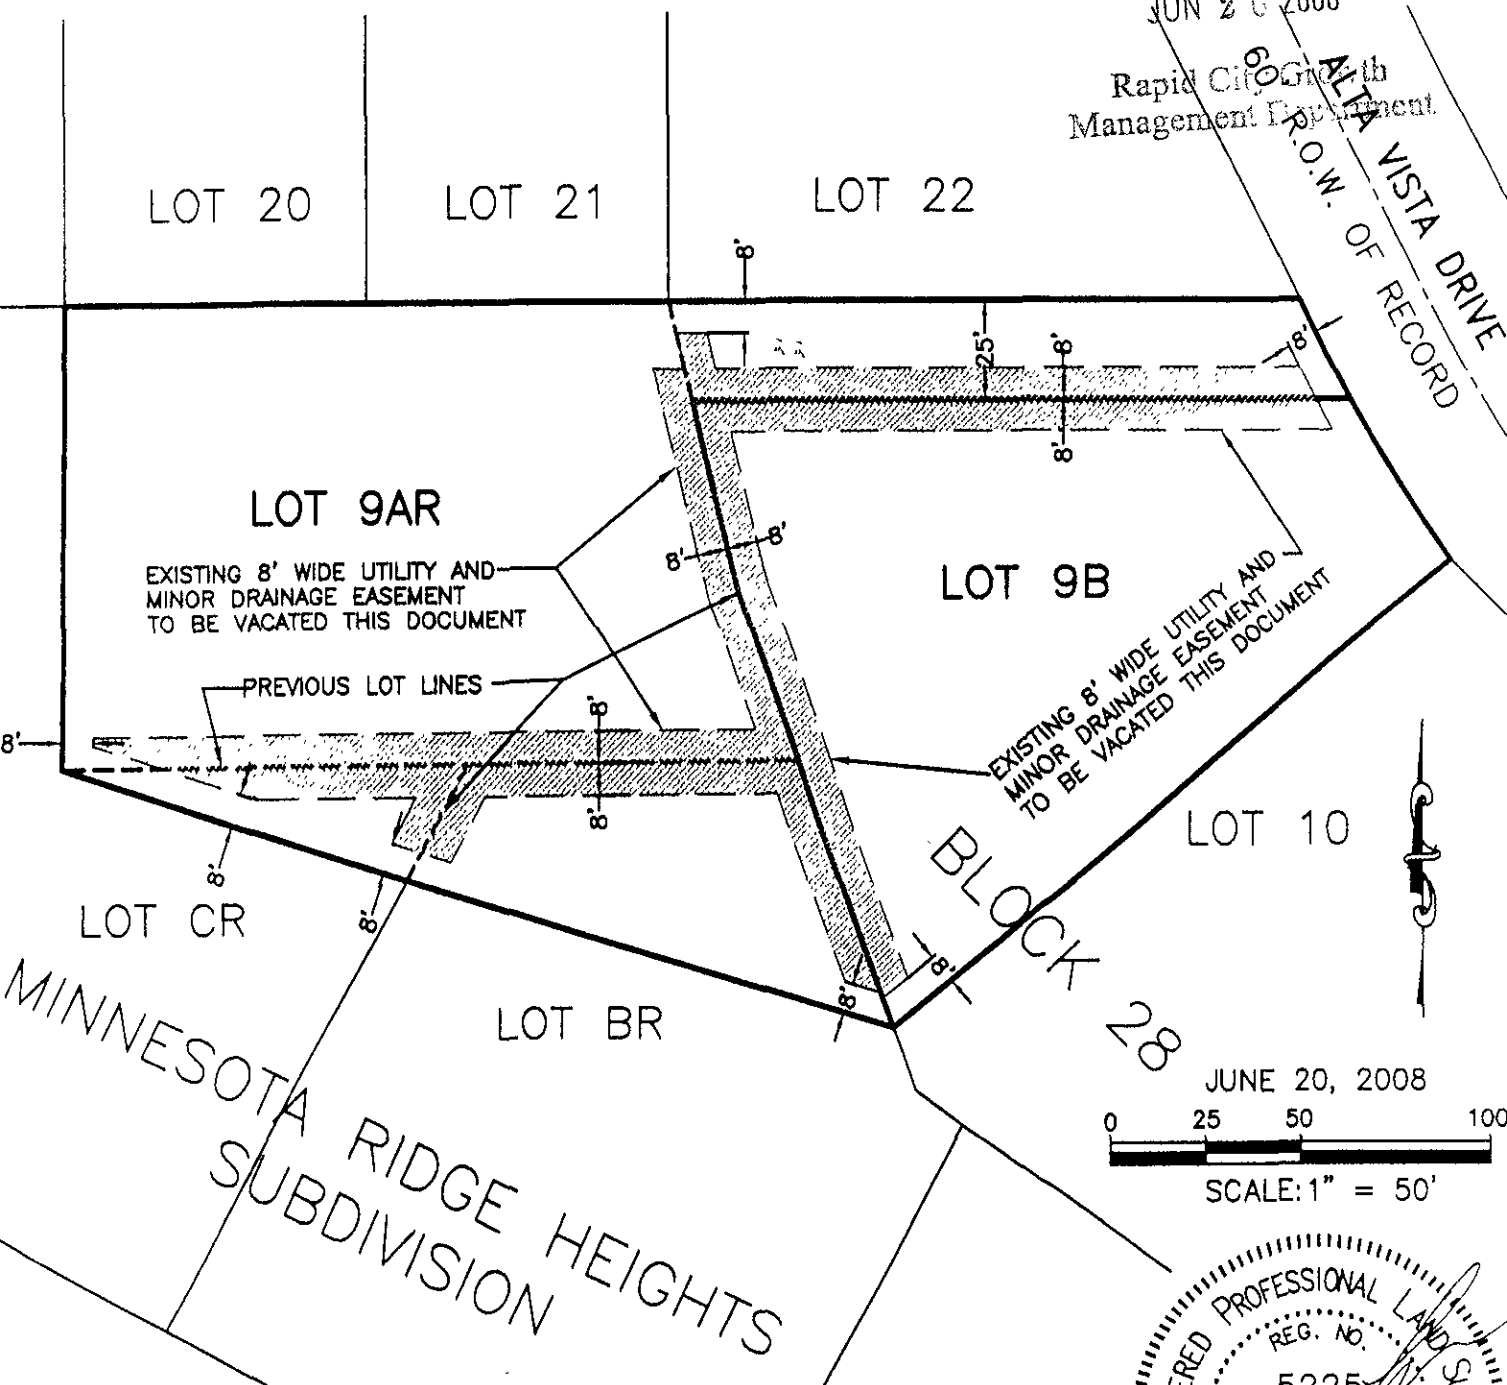

JUNE 20, 2008

UTILITY AND MINOR DRAINAGE EASEMENTS WERE CREATED AS STATED IN
PLAT BOOK 29, PAGE 87; IN PLAT BOOK 31, PAGE 150; AND IN PLAT
BOOK 33, PAGE 2.

