
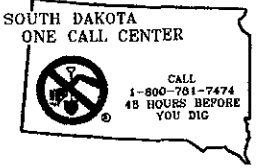
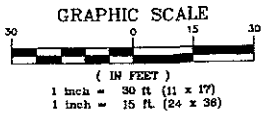



VICINITY MAP  
NO SCALE

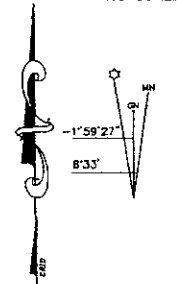

- LEGEND**
- (M) MEASURED DISTANCE
  - (P) PLATTED DISTANCE
  - (R) RECORDED DISTANCE
  - (D) DEEDED DISTANCE
  - FOUND CORNER
  - SET CORNER
  - ⊕ BENCH MARK
  - ⊙ SECTION CORNER
  - CENTERLINE
  - ⊞ ELECTRIC BOX
  - ⊞ TELEPHONE BOX
  - ⊞ POWER POLE
  - TREE - DECIDUOUS
  - TREE - CONIFEROUS
  - FENCE - CHAIN LINK
  - FENCE - WOOD
  - X- FENCE - BARB WIRE
  - APPARENT PROPERTY LINE

**BOUNDARY NOTICE**  
PARENT PARCEL(S) BOUNDARY LINES SHOWN ON THESE DRAWINGS ARE CALCULATED FROM RECORDED DOCUMENTS AND ARE NOT INTENDED TO BE USED FOR BOUNDARY LOCATIONS

**PRE-CONSTRUCTION ONLY**  
THIS DRAWING IS FOR SURVEY PURPOSES ONLY AND IS NOT INTENDED AS A CONSTRUCTION DOCUMENT

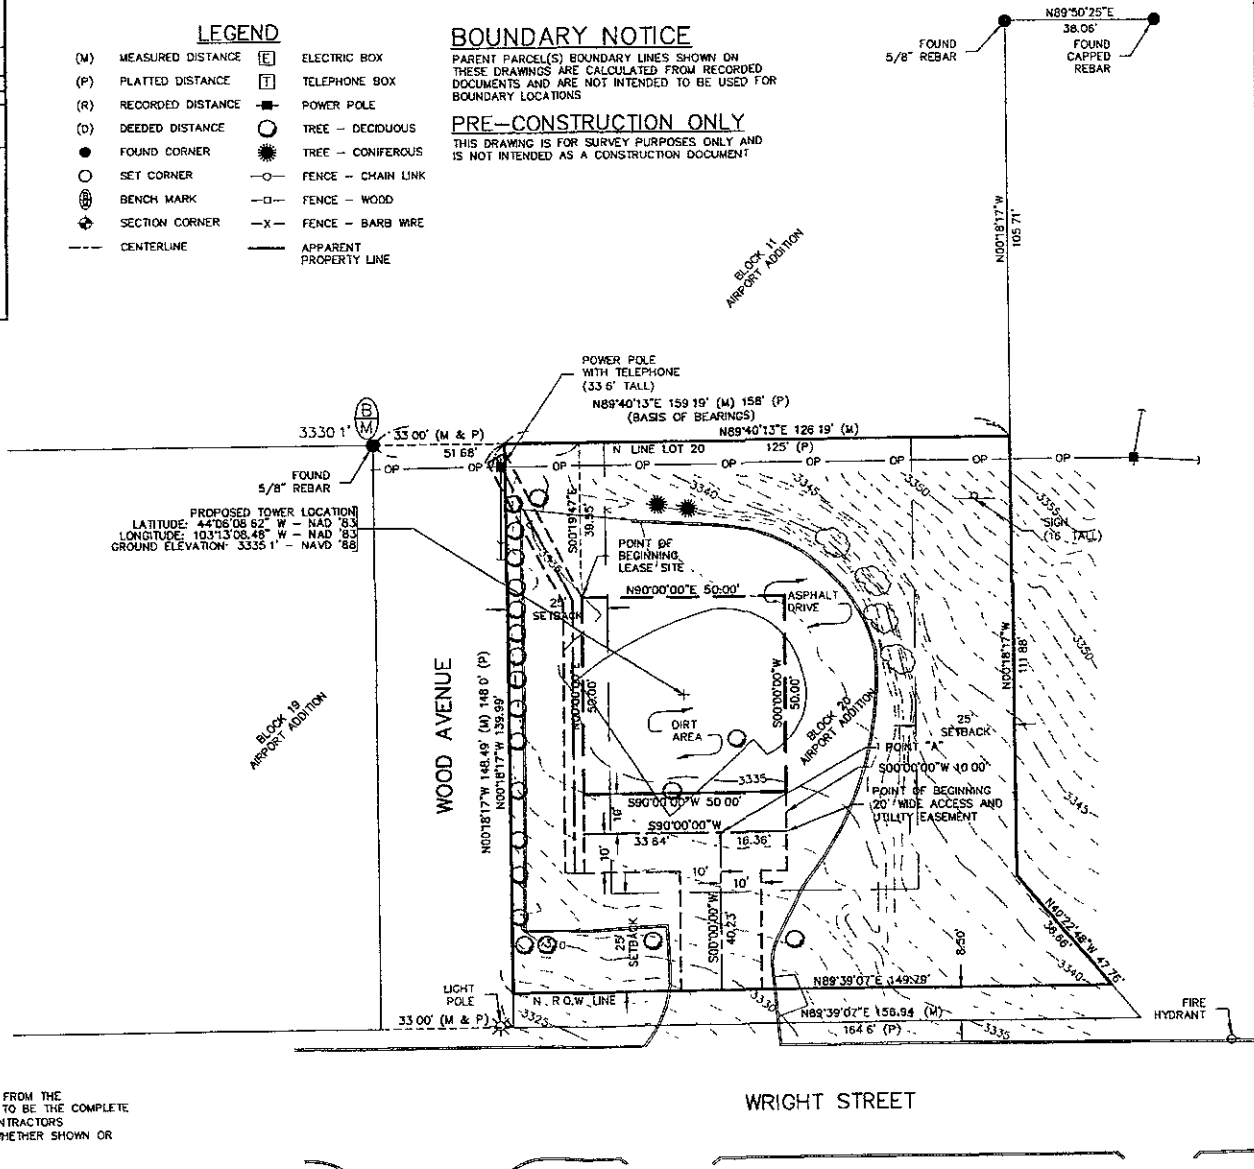

**ASSOCIATED ENGINEERING, INC**  
2705 N MAIN STREET  
OMAHA, NE 68022  
PH (402) 289-5040  
FAX (402) 289-5045  
AE INC PROJECT #2404



PROJECT MANAGER  
**i wireless**  
424 N Y BRADDOCK DRIVE  
VERMILION, SD 57059

APPLICANT/OWNER  
**SWS, LLC**

DRAWN BY: CHK BY: APV BY:  
JG BW/SH 1M

SITE NAME  
**ISSAC**

WIRELESS SITE ID  
**SD0144**

SUBMITTALS

REV	DATE	DESCRIPTION
0	06-26-09	FINAL
0	01-14-09	PRELIMINARY

DRAWING TITLE  
**SITE SURVEY SHEET 1 OF 2**

DRAWING NUMBER  
**SS-1**

JOB NUMBER  
**2404**

**UTILITY NOTICE**  
THE UTILITIES AS SHOWN ON THIS DRAWING WERE DEVELOPED FROM THE INFORMATION AVAILABLE. THIS IS NOT IMPLIED NOR INTENDED TO BE THE COMPLETE INVENTORY OF UTILITIES IN THIS AREA. IT IS THE CLIENTS/CONTRACTORS RESPONSIBILITY TO VERIFY THE LOCATION OF ALL UTILITIES (WHETHER SHOWN OR NOT) AND PROTECT SAID UTILITIES FROM ANY DAMAGE.