
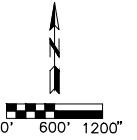


February 20, 2014, 12:58:16 p.m.
 Drawing: 13111.DWG (JOENS) \\MAIN-DATA\CETEC\PROJECTS & PROPOSALS\13111.00 EAST RAPID CITY WATER SYSTEM EXPANSION DRAWINGS\

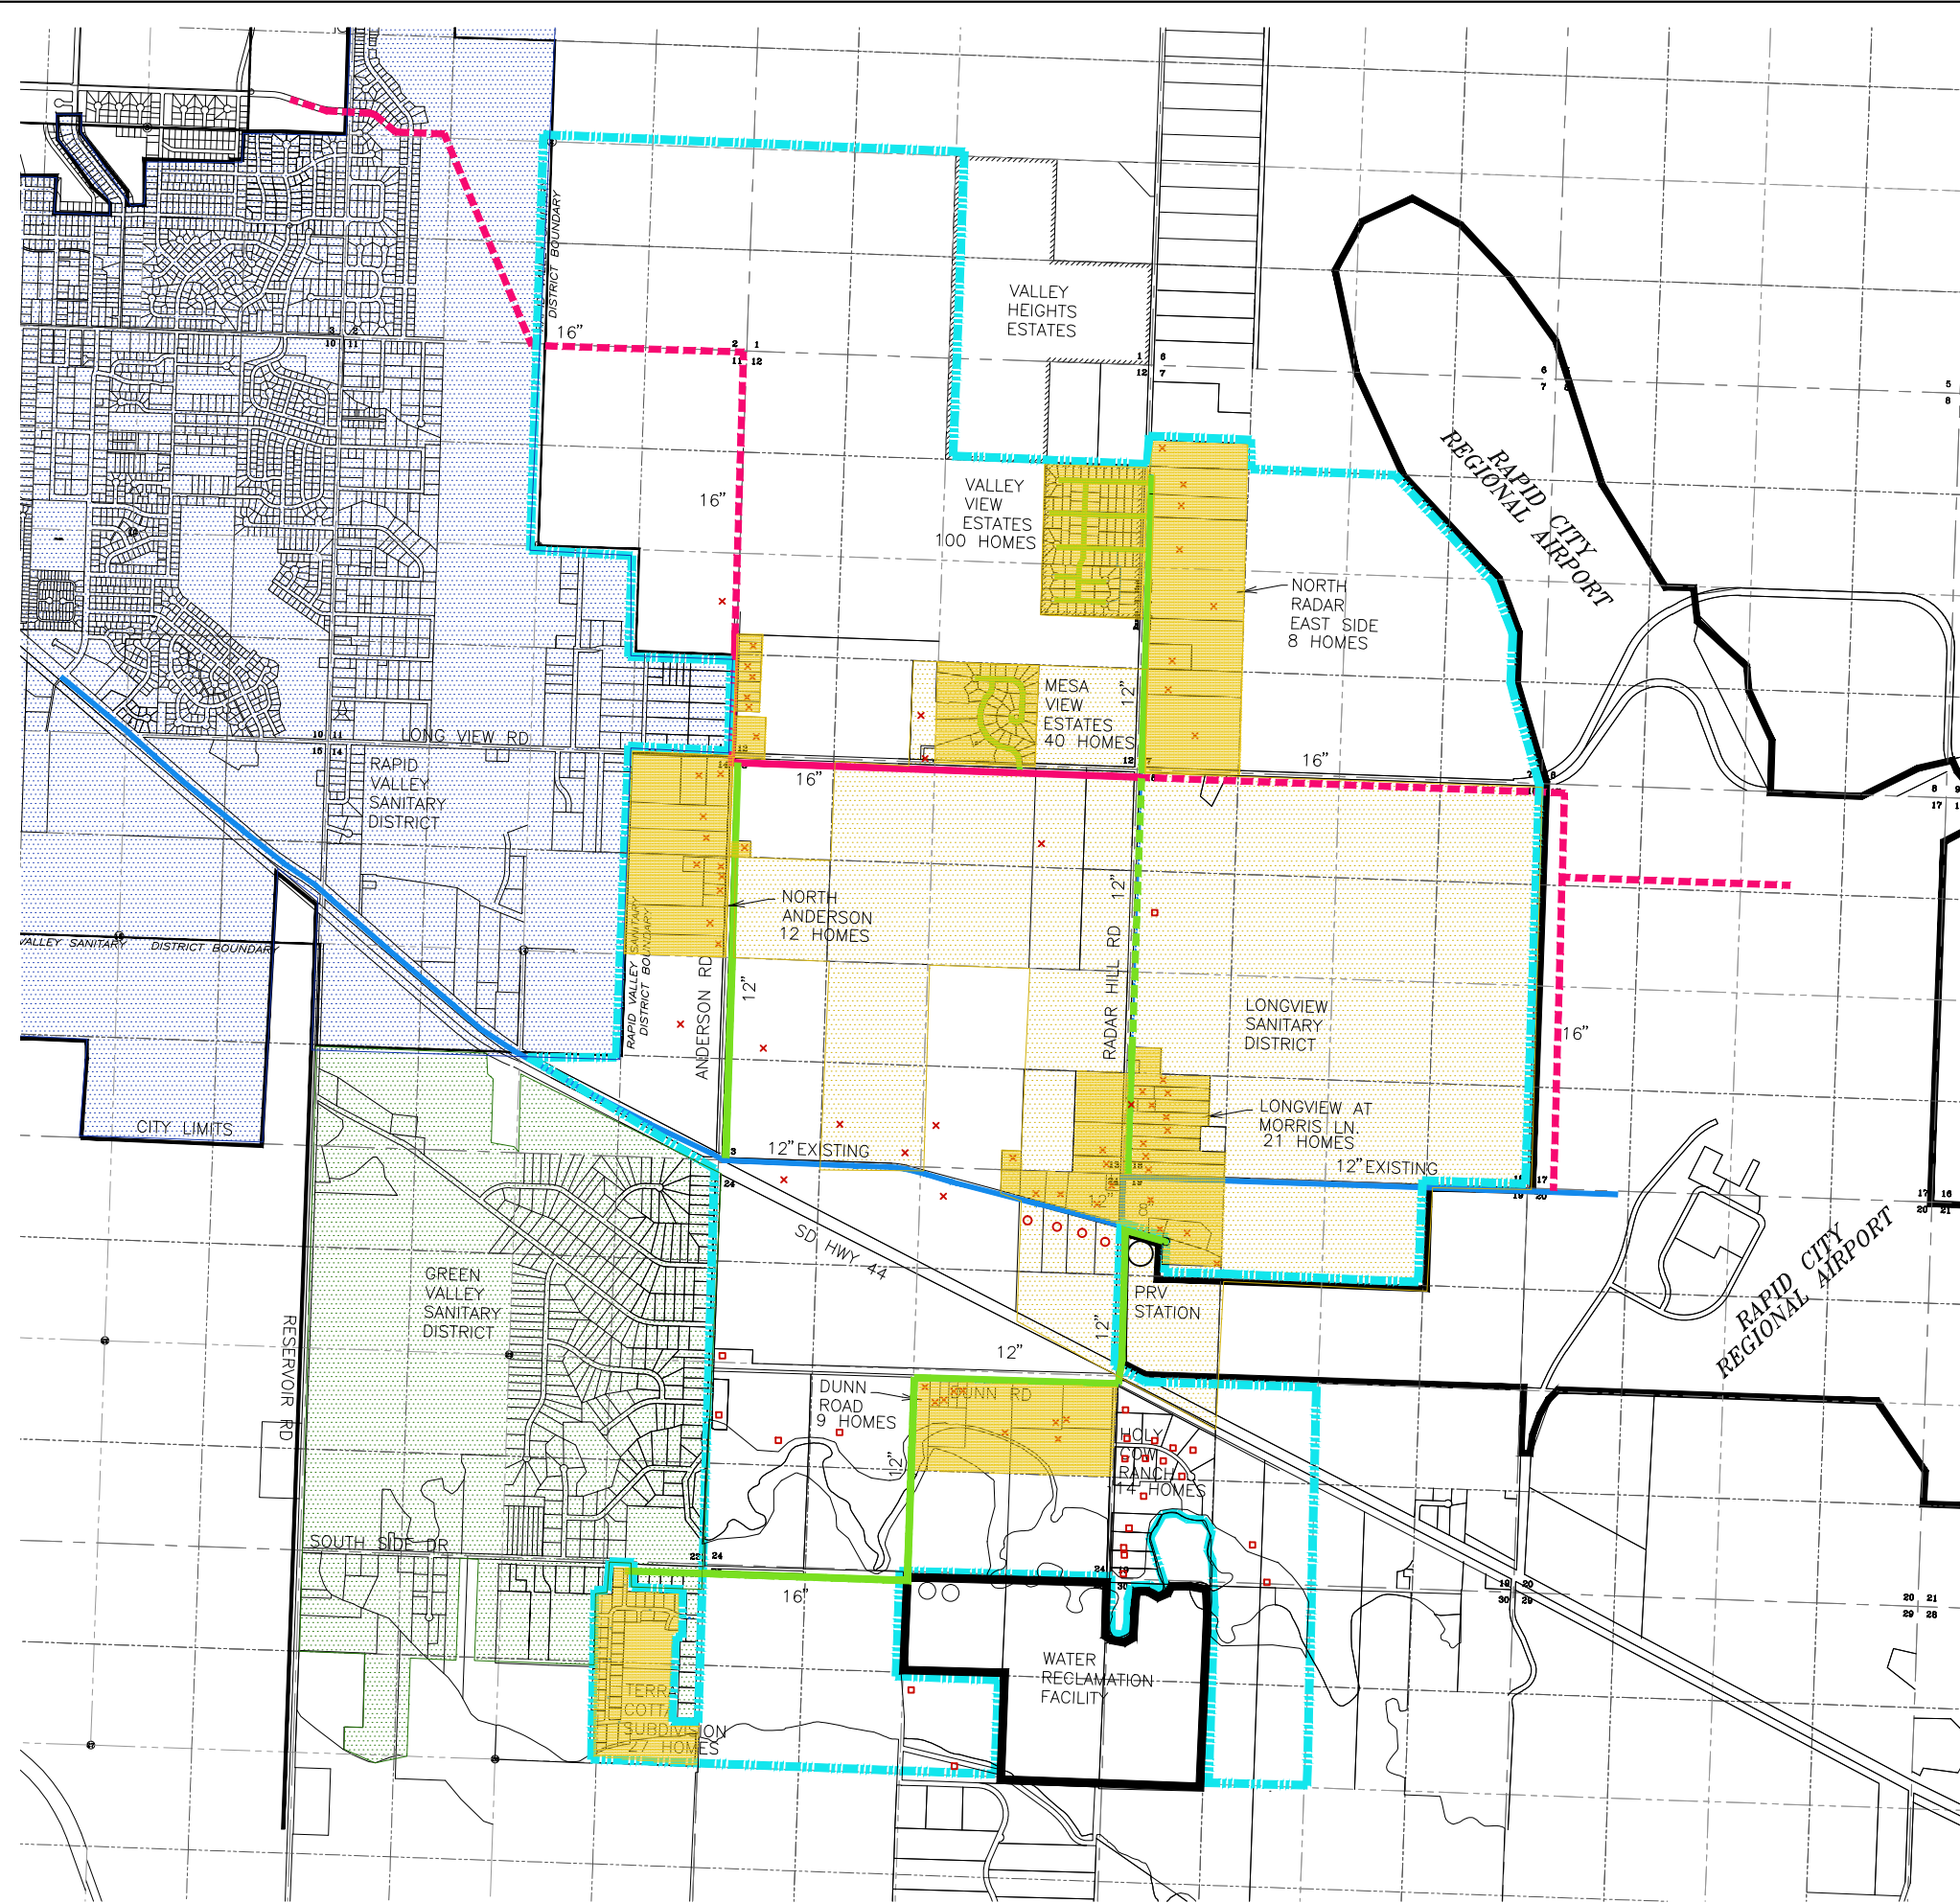

SCENARIO #1

LEGEND

- ▬▬▬▬▬▬ EAST RAPID CITY WATER USERS REGION
- ▬▬▬▬▬▬ 16" CITY AIRPORT PROJECT WITH COST ALLOCATED TO EAST RAPID CITY SRF PROJECT
- - - - - 16" CITY AIRPORT PROJECT WITH COST ALLOCATED TO FUTURE DEVELOPMENT
- ▬▬▬▬▬▬ SRF PIPELINE
- - - - - FUTURE PIPELINE - NOT INCLUDED, COST ALLOCATED TO FUTURE DEVELOPMENT
- CONCENTRATIONS OF EXISTING HOMES WITH SERVICE VIA EAST RAPID CITY SRF

LAND AREA (EXCLUDING CITY LAND): 4230 ACRES
 (EXCLUDING FLOODWAY AND HWY 44 R/W): 4040 ACRES

- x EXISTING HOMES WITH SERVICE FROM SRF PROJECT
- EXISTING HOMES WITHOUT SERVICE FROM SRF PROJECT
- EXISTING HOMES WITH EXISTING CITY WATER SERVICE

HOMES WITH POSSIBLE SERVICE	HOMES x
VALLEY VIEW ESTATES	100
NORTH RADAR EAST SIDE	8
MESA VIEW ESTATES	40
NORTH ANDERSON	16
LONGVIEW AT MORRIS LN.	21
DUNN ROAD	9
TERRA COTTA	27
LARGE TRACT AREAS	11
TOTAL HOMES WITH WATER SERVICE	232

HOMES NOT SERVED VIA SRF	HOMES □
HOLY COW RANCH	14
DUNN RD. VICINITY	8
TOTAL HOMES NOT SERVED	22

HOMES WITH EXISTING CITY SERVICE	HOMES ○
MORRIS LANE - SOUTH SIDE	4

EAST RAPID CITY WATER
 USERS REGION

cetec
ENGINEERING SERVICES, INC.

1560 Concourse Drive
 Rapid City, SD 57703
 Phone: (605) 341-7800
 Fax: (605) 341-7864
www.cetecengineering.com