

What are these?

City Signal Change Impacts Not Shown S 89°5


NEW City Design per City Feb 2014 directive.

Lazy P6 Design per City Feb 2013 directive

Lazy P6 Design 2% City 2014 Design 9% ??

City 2014 Design shift from 100' lane alignment

1:40-11x17

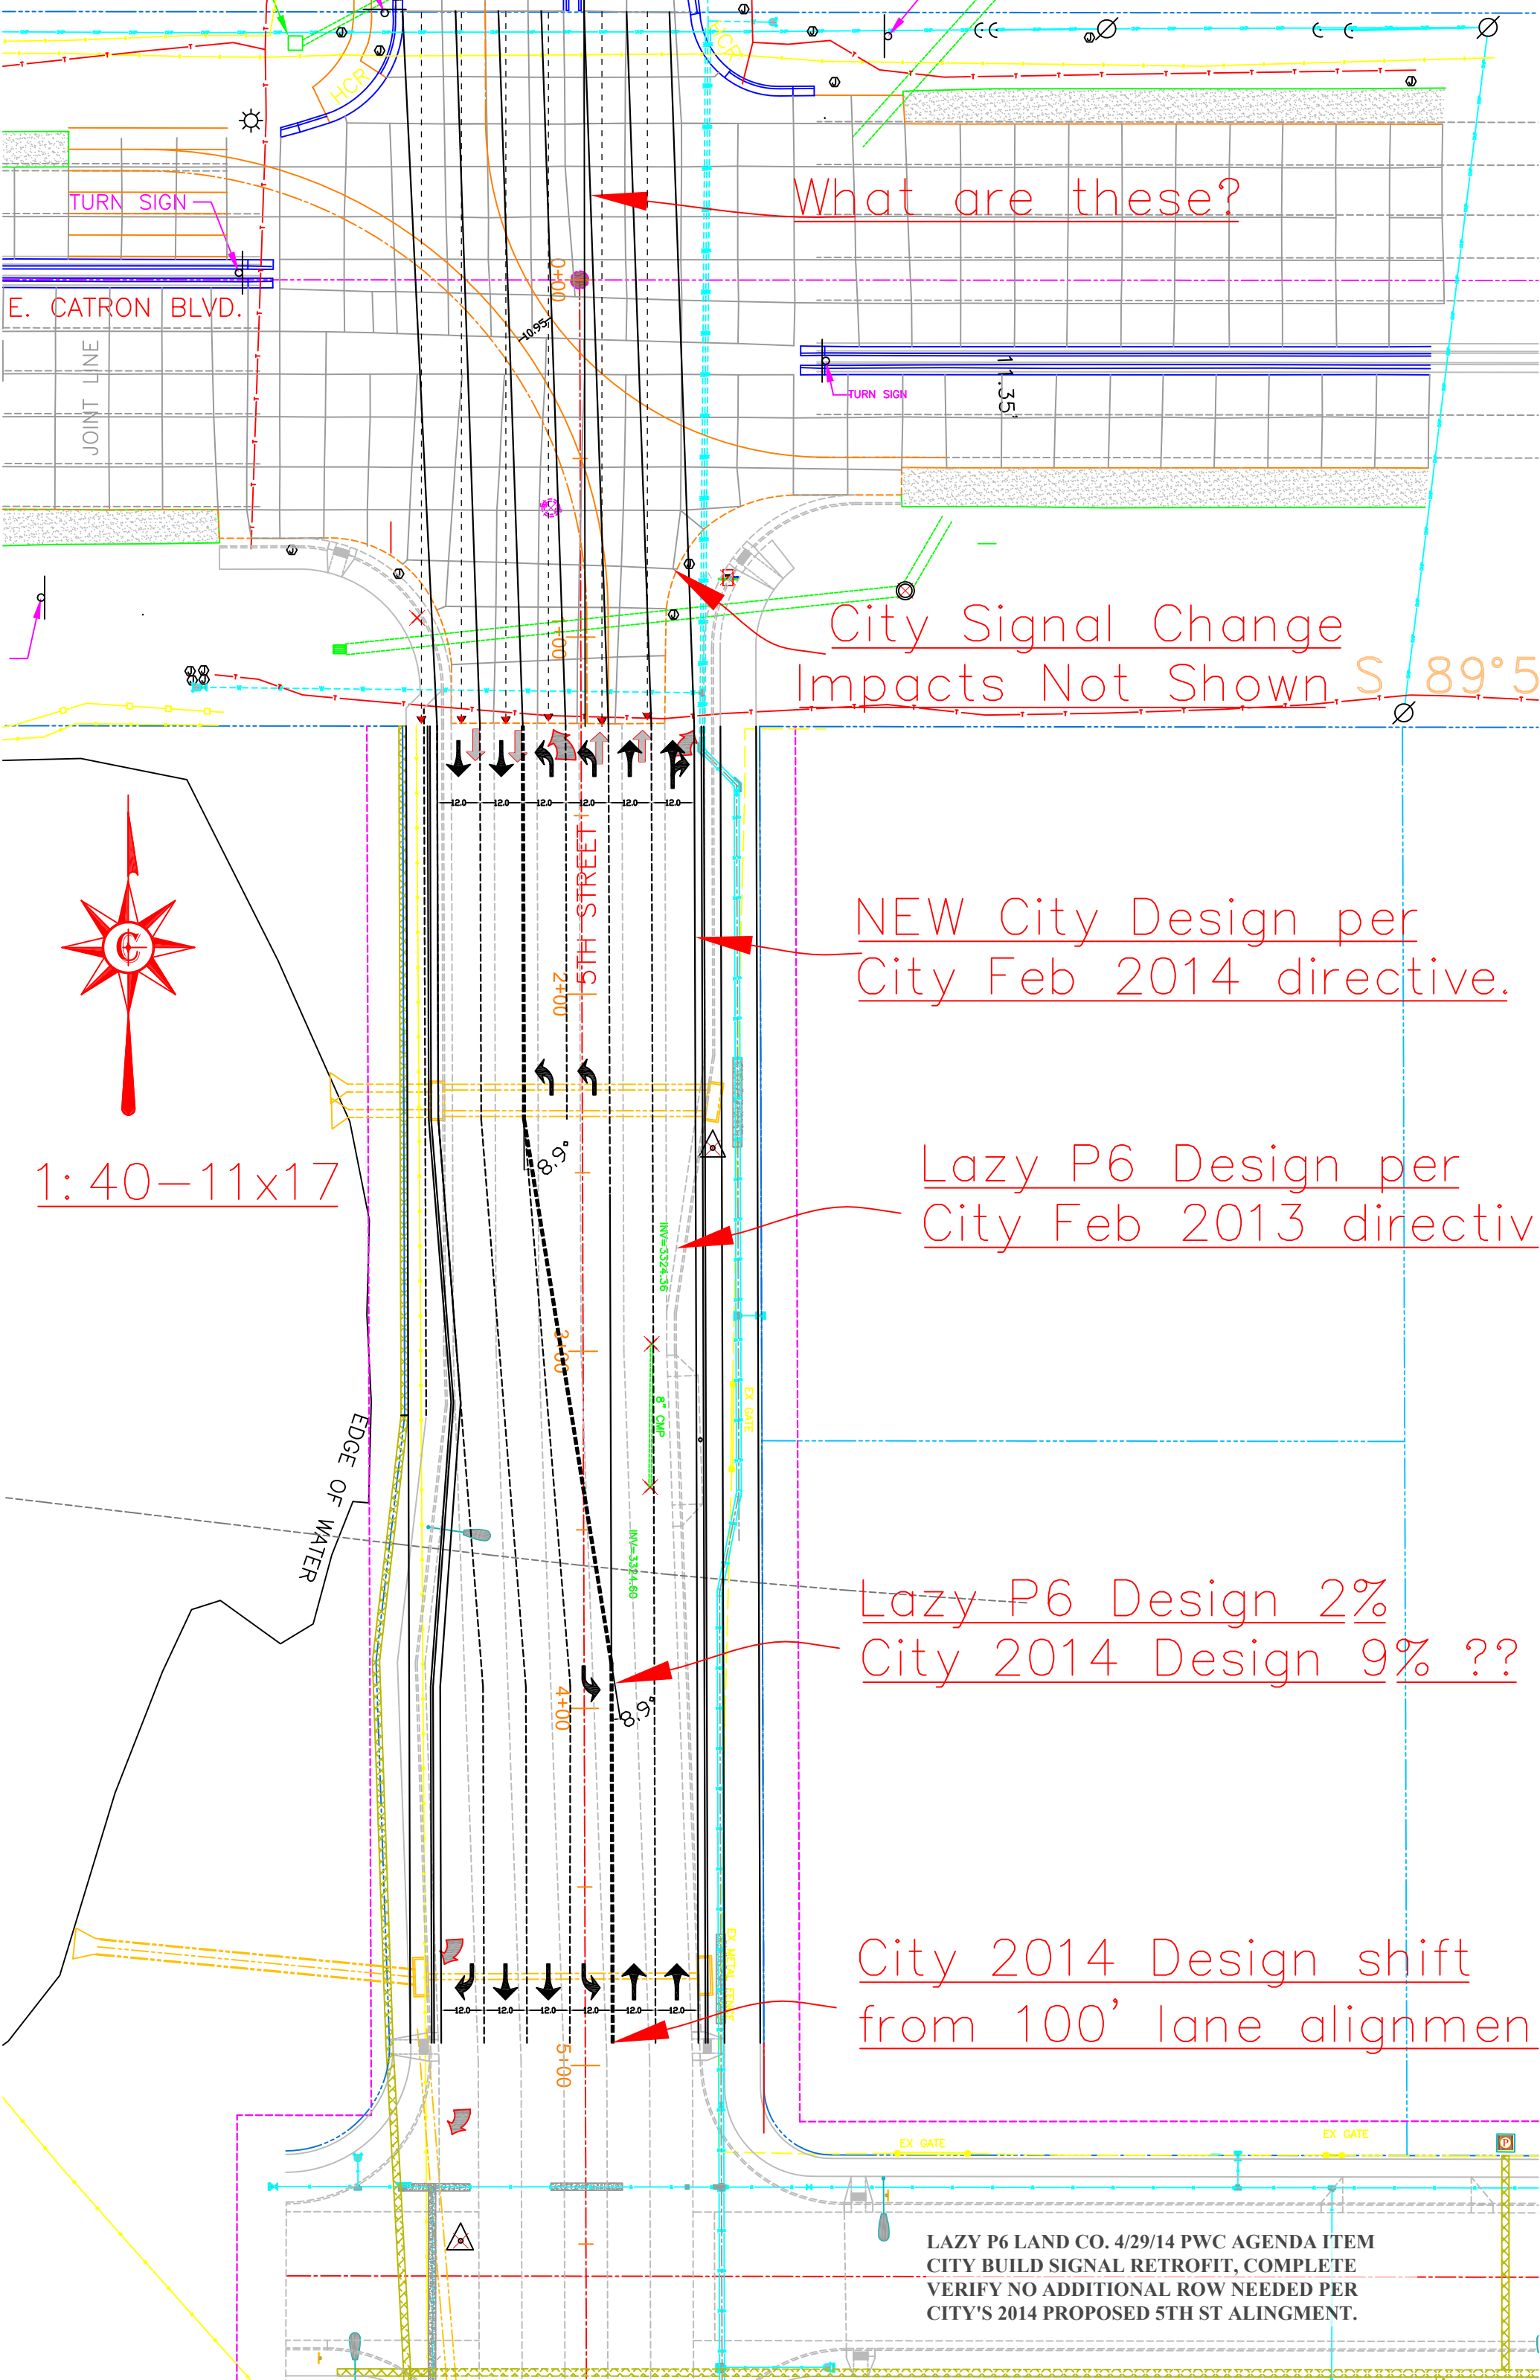

LAZY P6 LAND CO. 4/29/14 PWC AGENDA ITEM
CITY BUILD SIGNAL RETROFIT, COMPLETE
VERIFY NO ADDITIONAL ROW NEEDED PER
CITY'S 2014 PROPOSED 5TH ST ALIGNMENT.