

EXHIBIT A

A VACATION OF THAT PORTION OF SIXTH STREET ADJACENT TO LOT 17 OF BLOCK 75 OF ORIGINAL TOWN OF RAPID CITY



LOCATED IN THE NW1/4 OF THE NW1/4

SECTION 1, T.1N., R.7E. BHM

RAPID CITY, PENNINGTON COUNTY, SOUTH DAKOTA

LINE TABLE

L1	N75°25'43"W	13.00'
L2	S14°34'17"W	140.00'
L3	N75°25'43"W	13.00'
L4	N14°34'17"E	140.00'

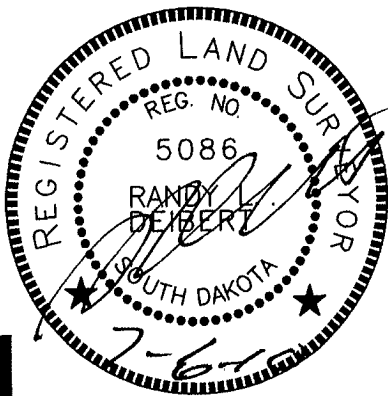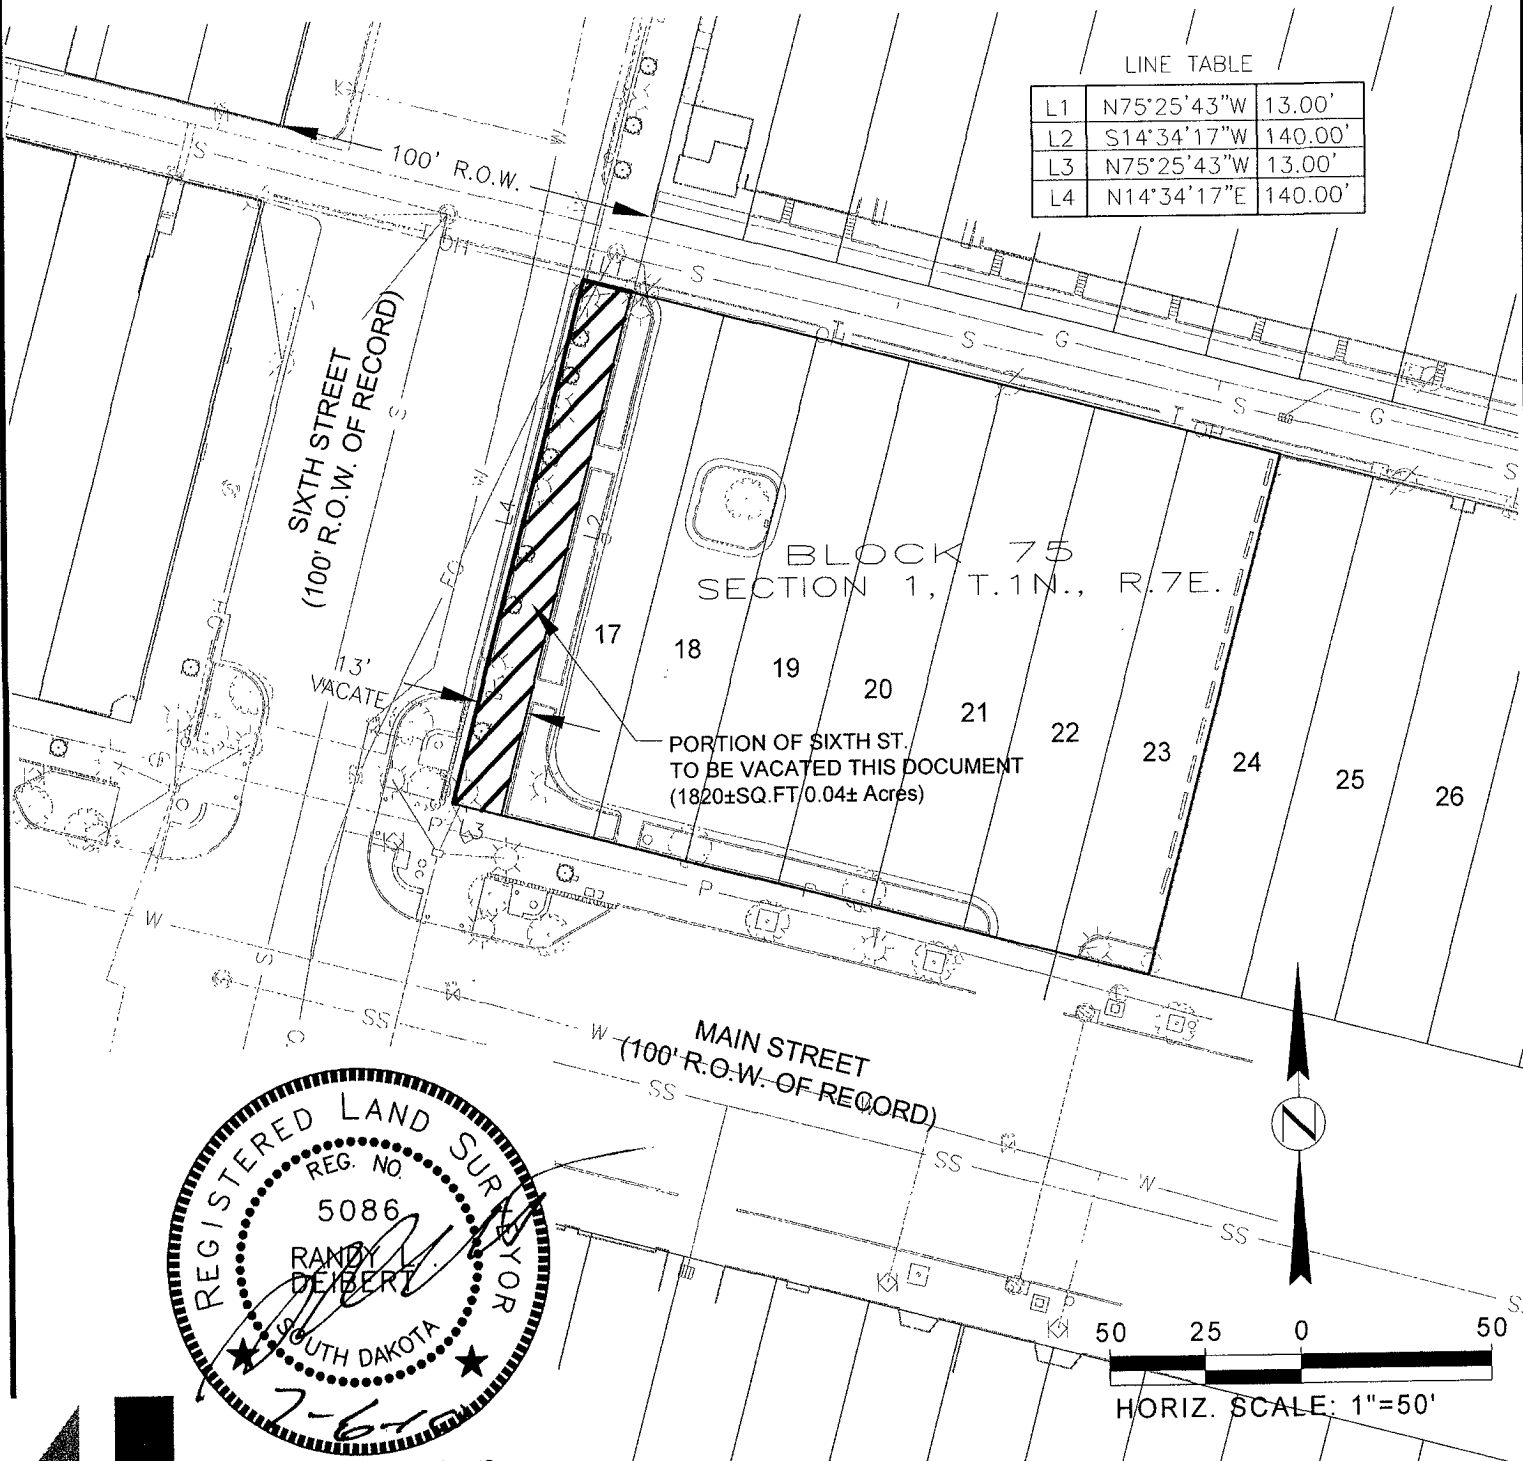

PREPARED BY FOURFRONT DESIGN INC.

517 7th street rapid city sd 57701
ph: 605.342.9470 fax: 605.342.2377
www.4front.biz

FOURFRONT
DESIGN INC

ARCHITECTURE | ENGINEERING
GIS | SURVEYING

EXHIBIT A
MAIN STREET SQUARE

JOB NUMBER: 09.1592.S01 PROJECT LOCATION DATE: 07/06/10

SHEET TITLE:
VACATION
OF R.O.W.

SHEET
1