


RECEIVED

MAR 24 2010

Rapid City Growth Management Department
NIC ZONED MEDIUM DENSITY RESIDENTIAL

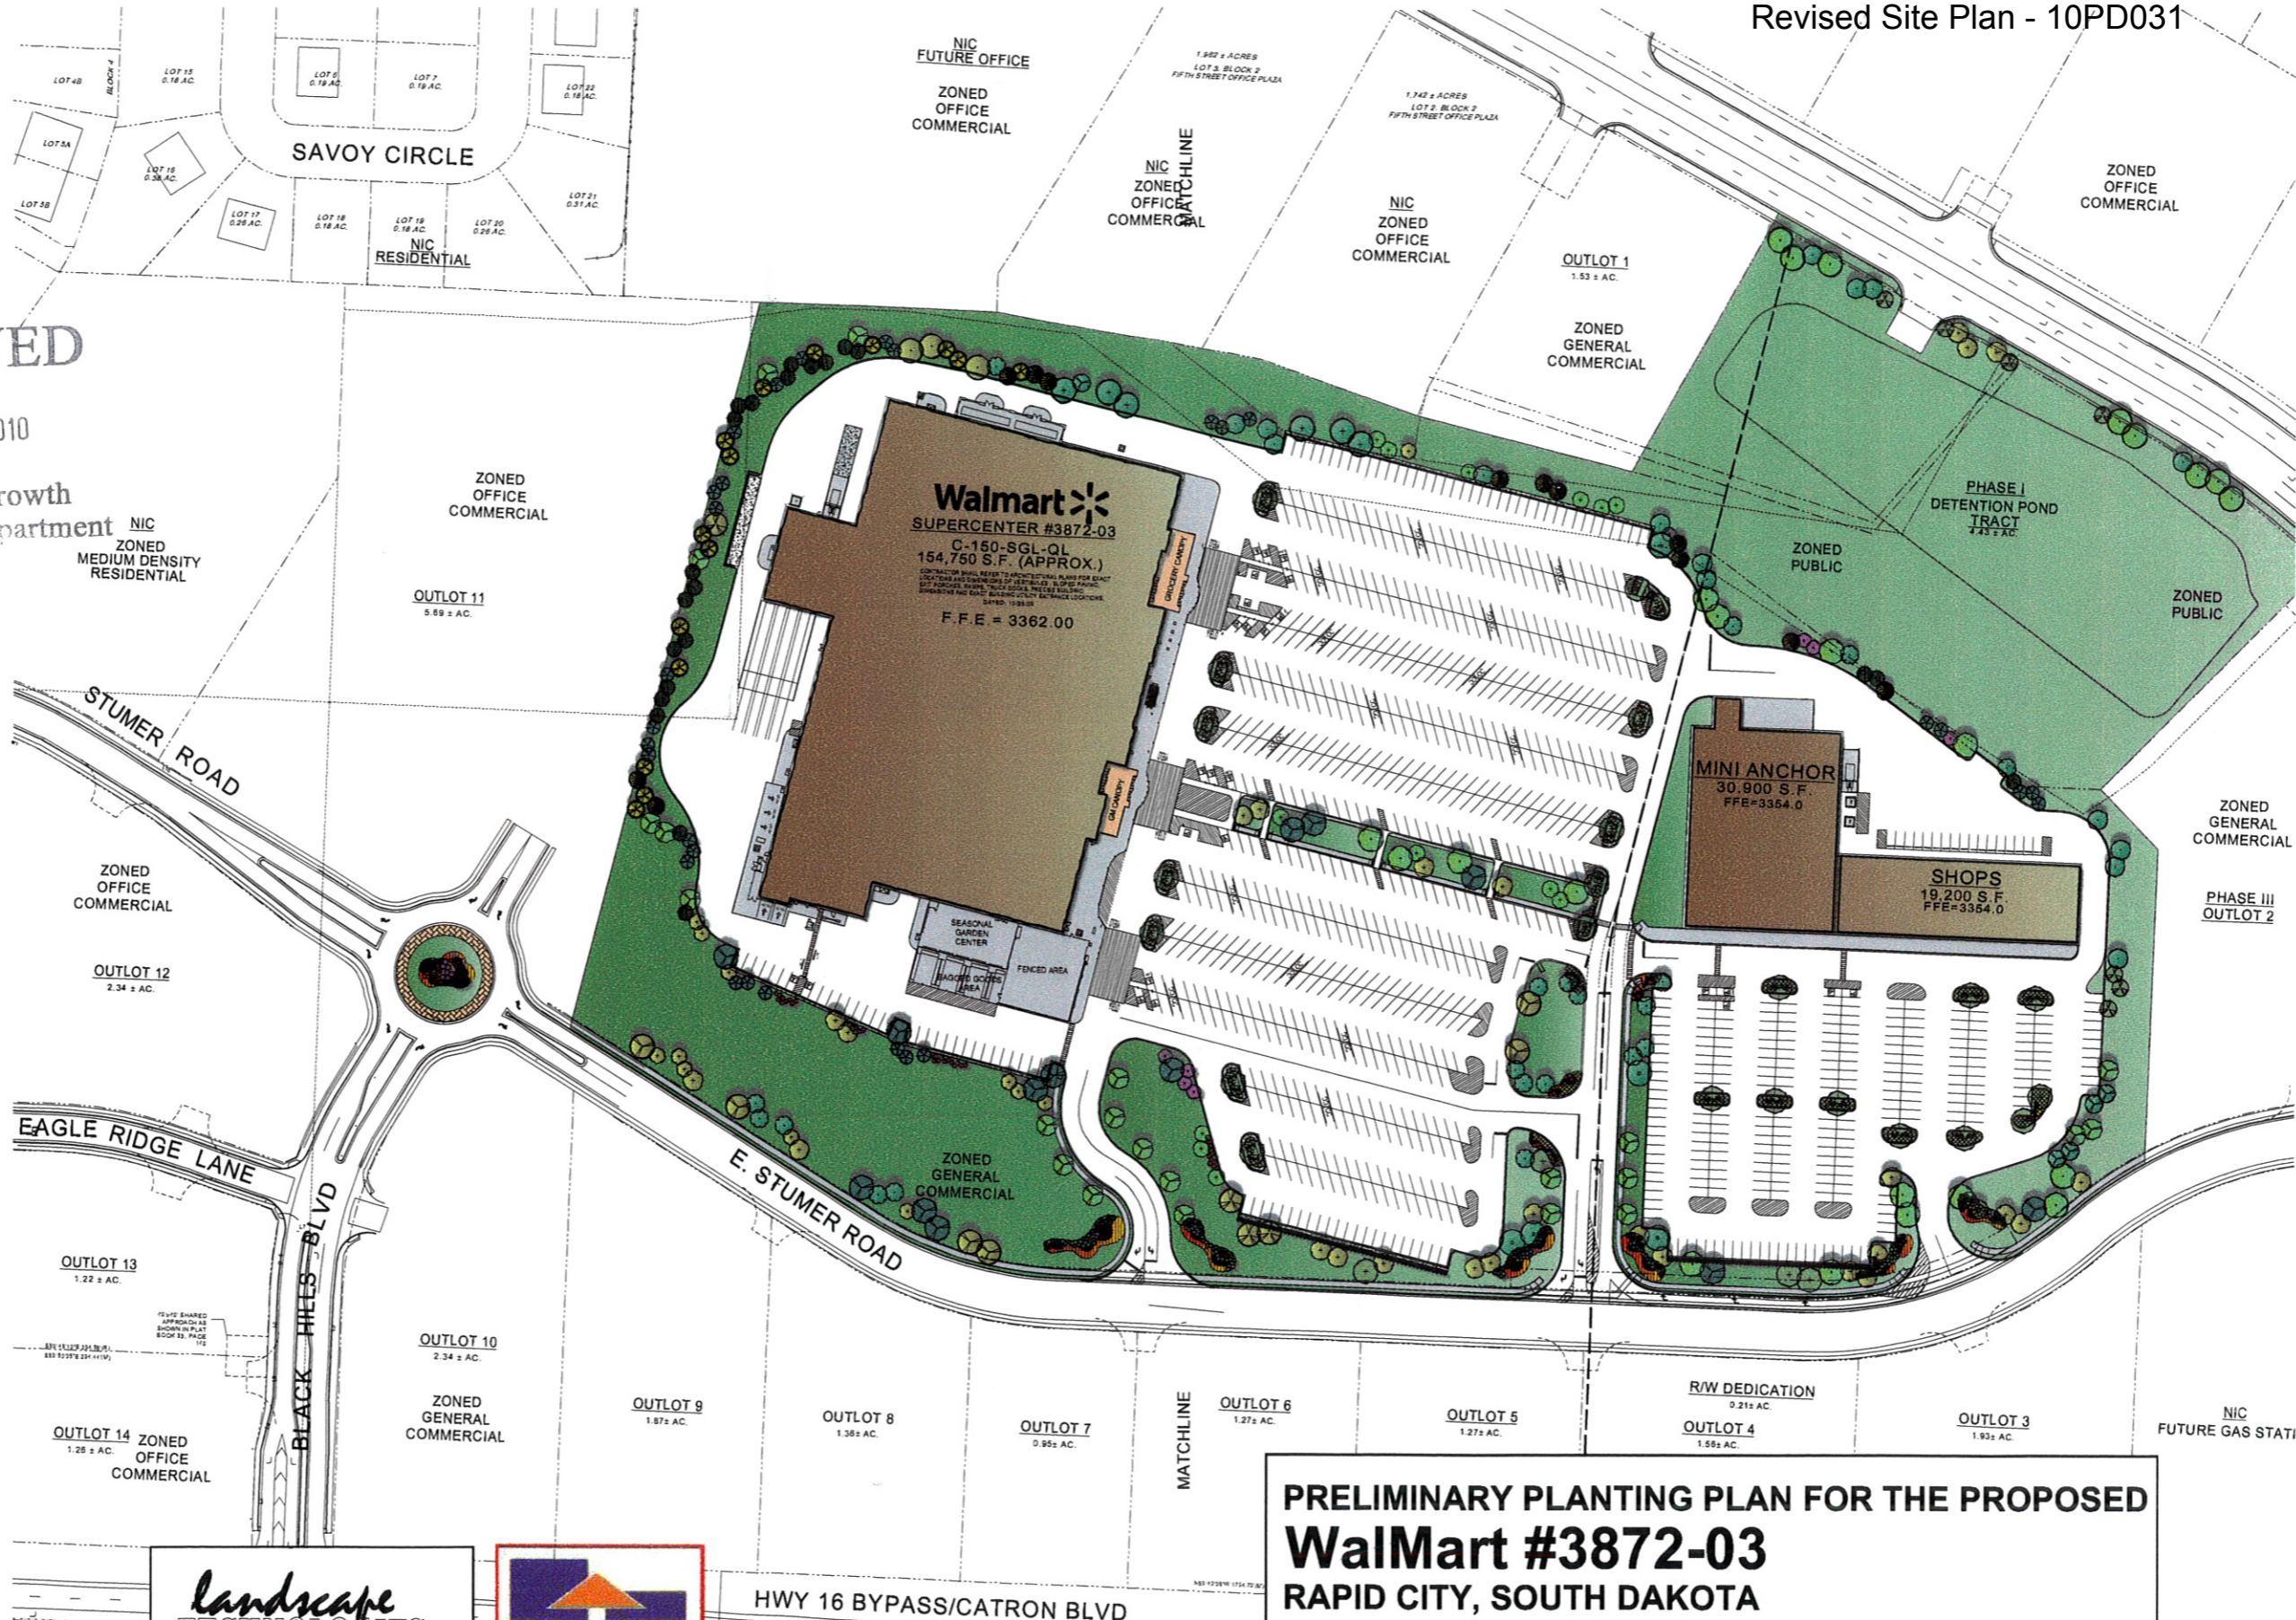

**PRELIMINARY PLANTING PLAN FOR THE PROPOSED
Walmart #3872-03
RAPID CITY, SOUTH DAKOTA**



landscape TECHNOLOGIES
87 Jacobs Creek Drive
St. Charles, Missouri 63304
(636) 928-1260
Fax: (636) 928-4583

THF Realty
Plan. Build. Lead.

HWY 16 BYPASS/CATRON BLVD

