

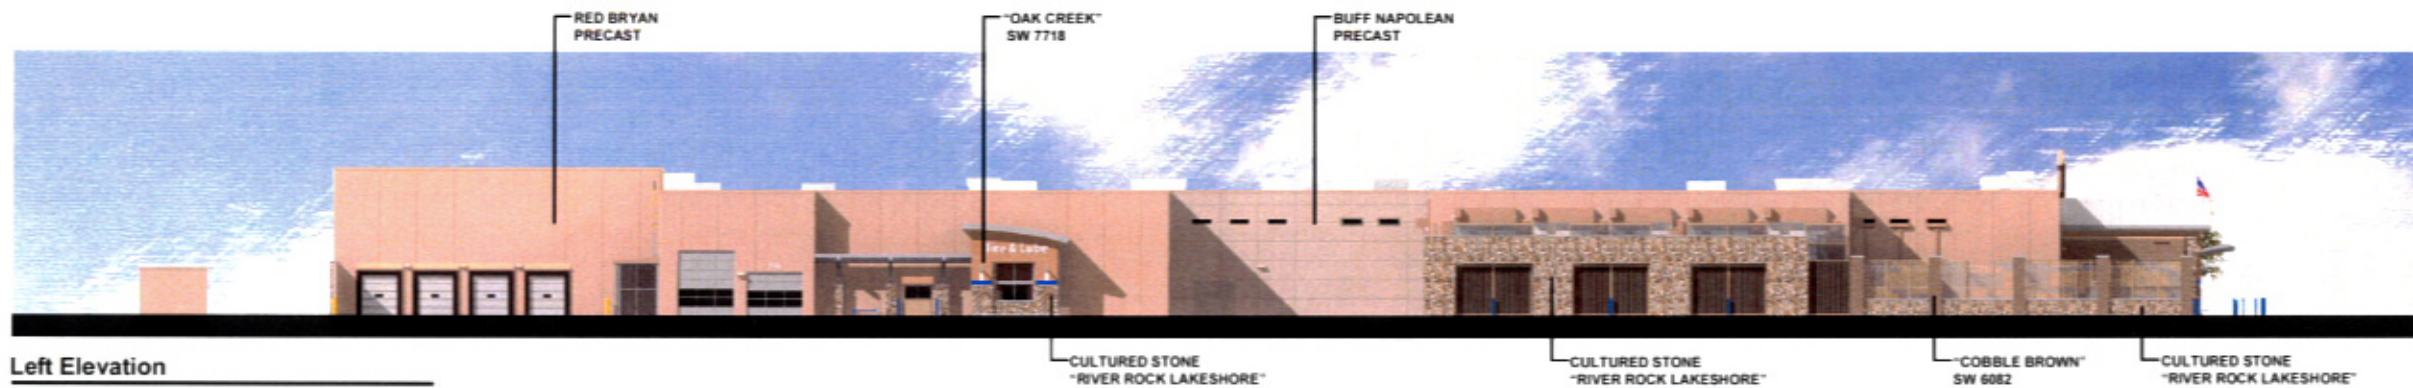


Note: Straight on Architectural View showing profile of RTUs.

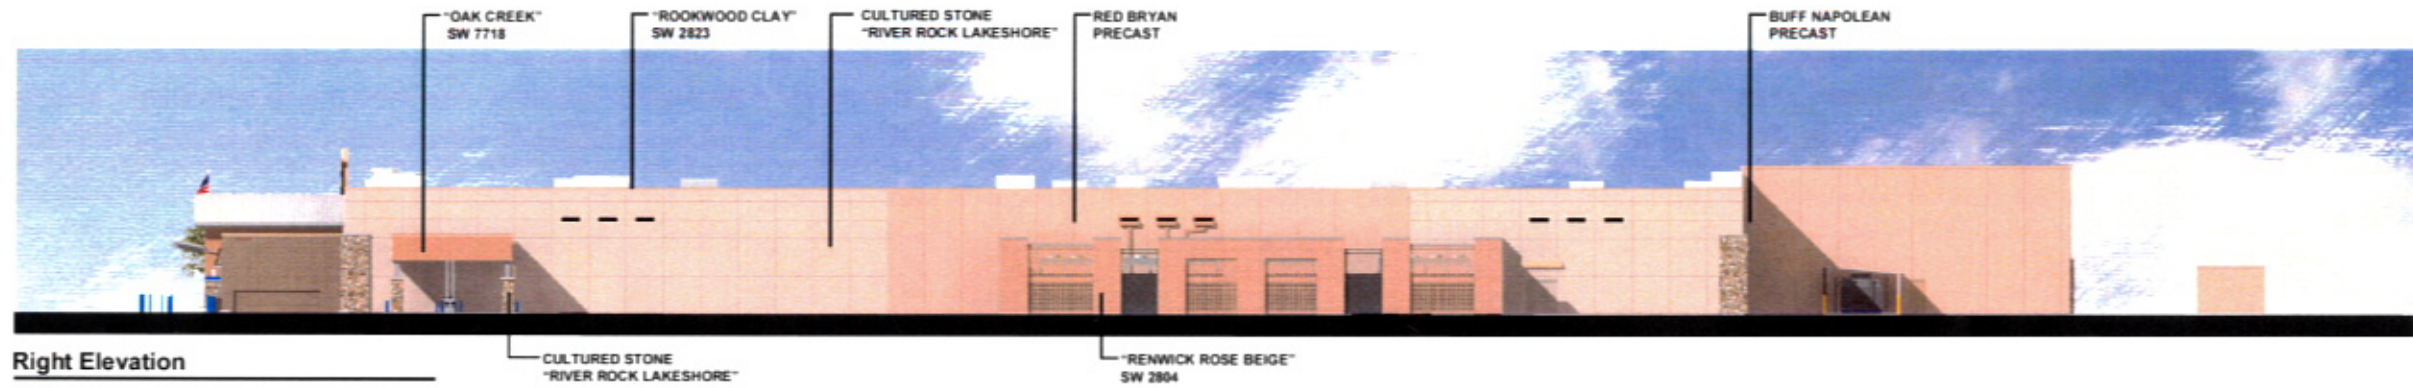


Note: Straight on Architectural View showing profile of RTUs.

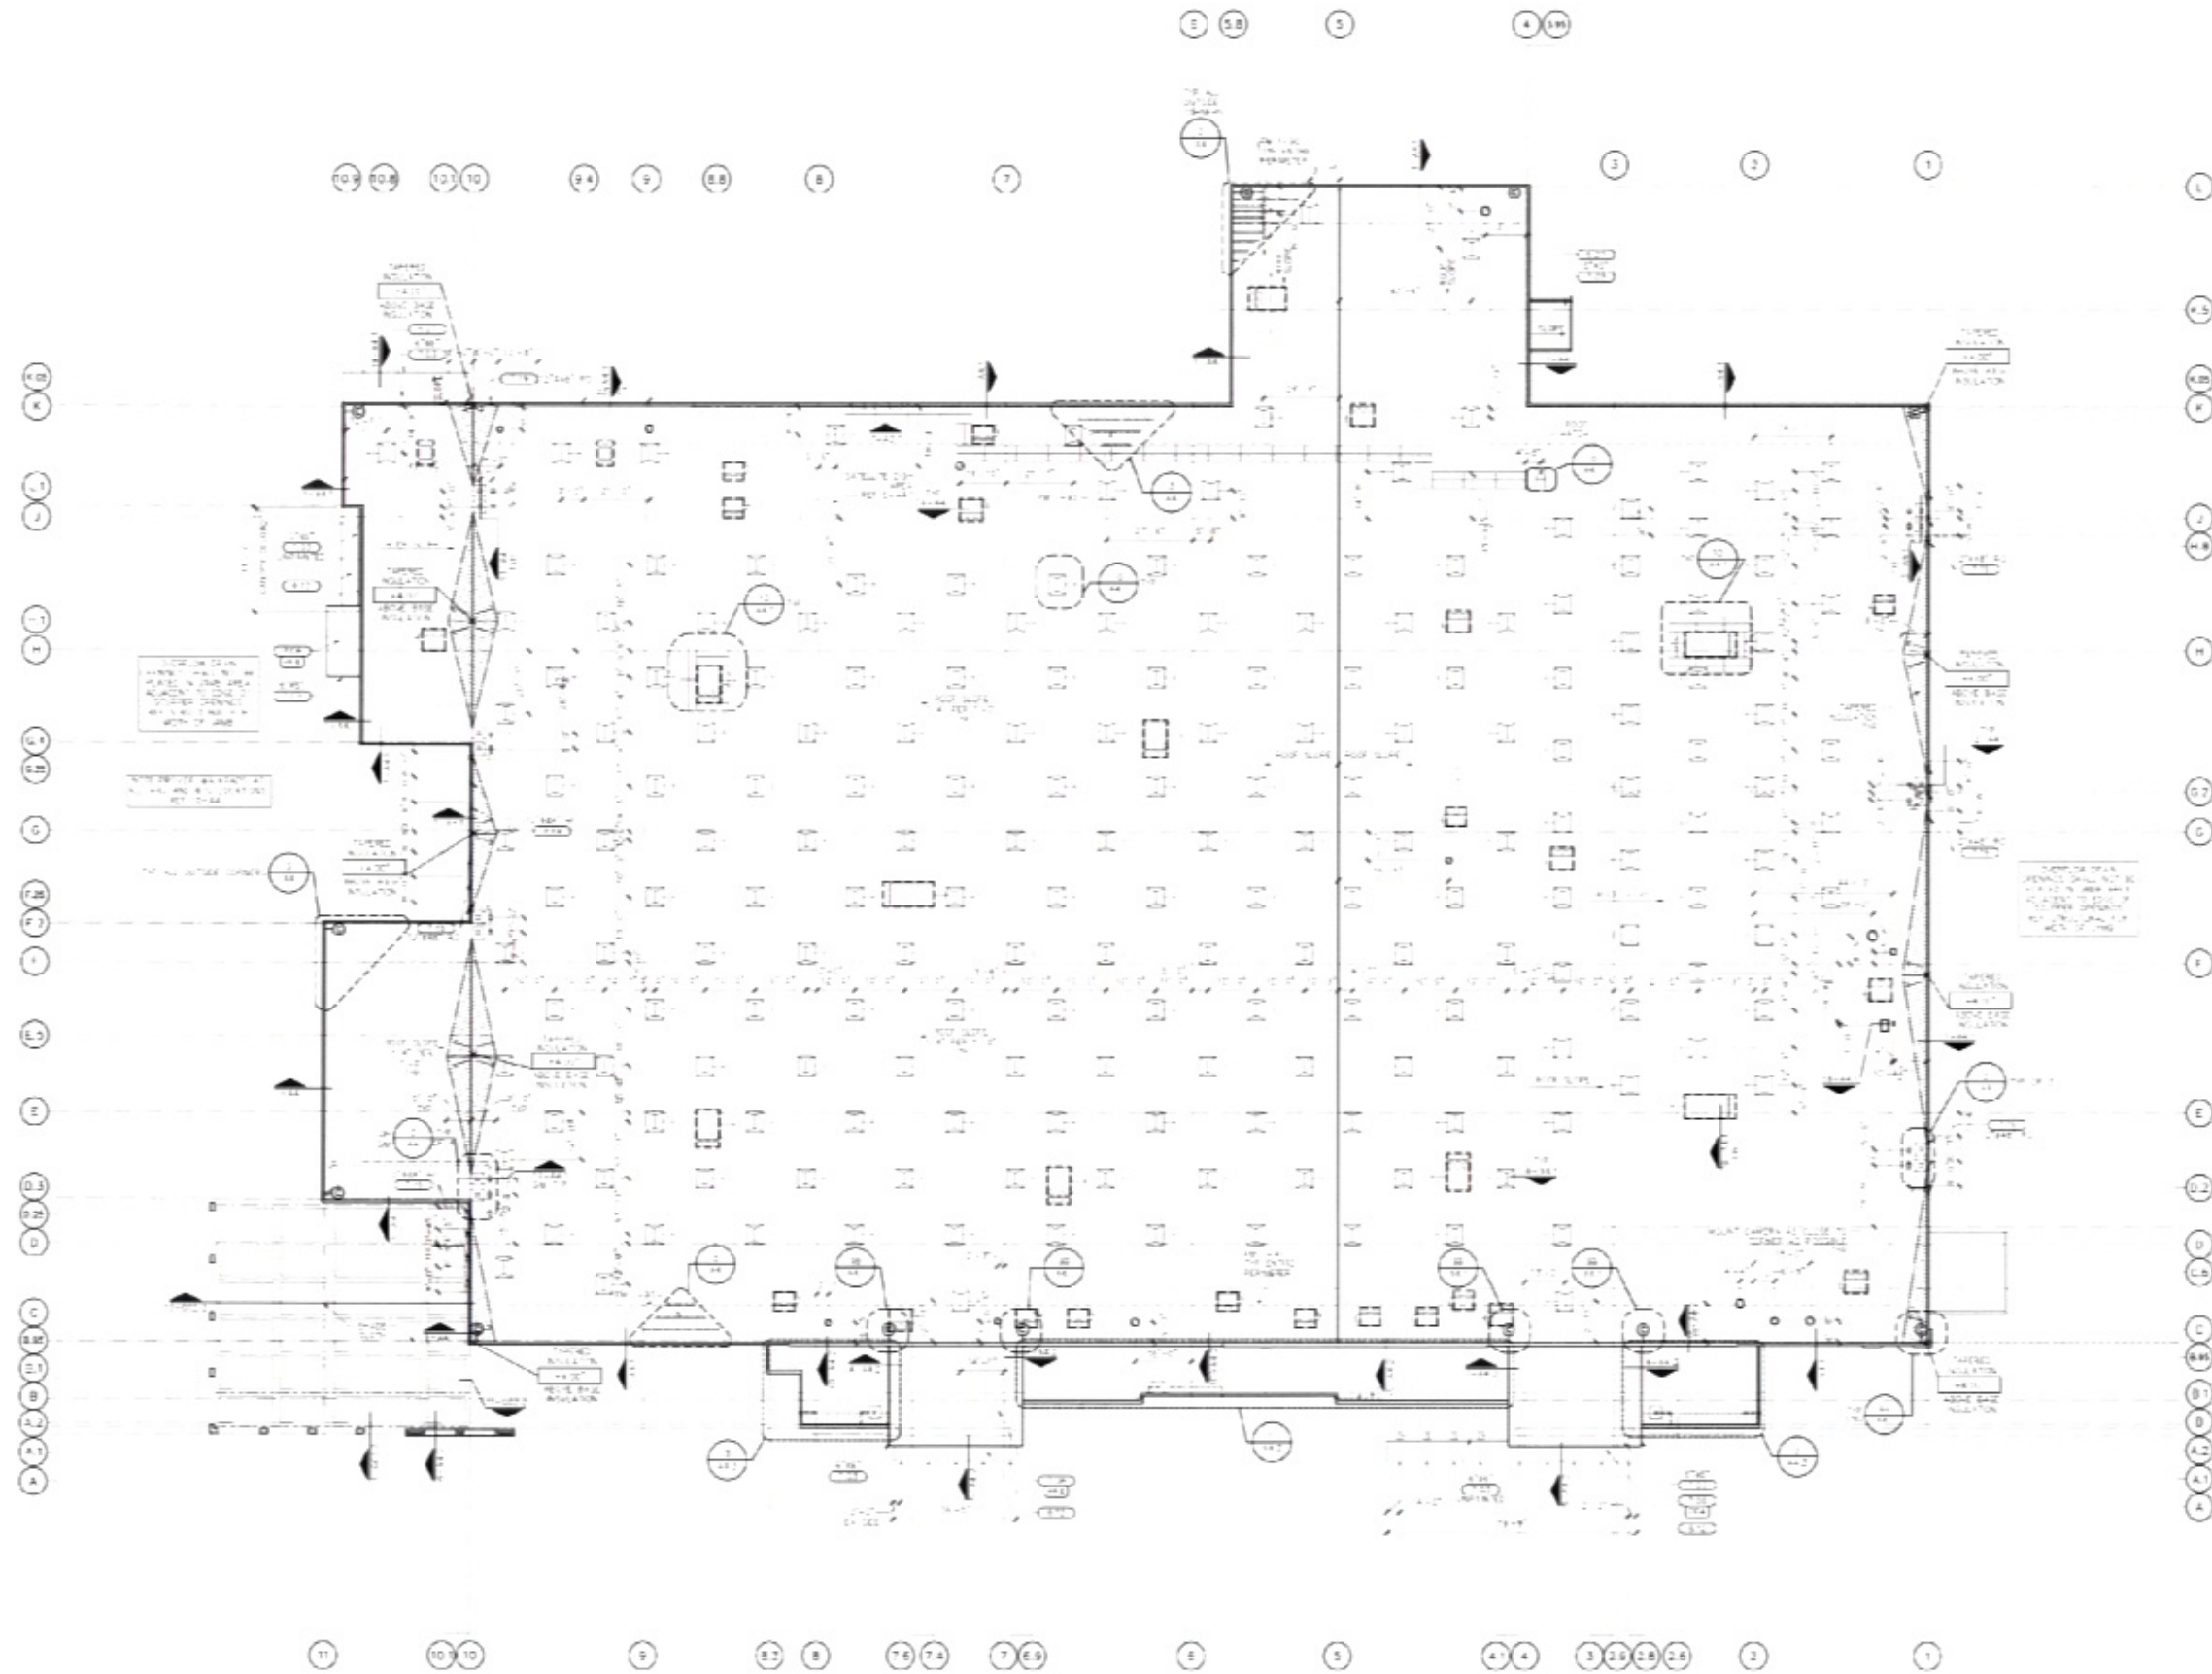

Regional Architecture Fabric



Housing

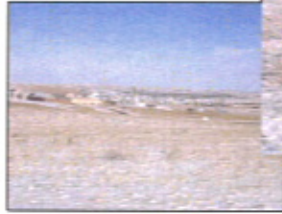

Proximity



Medical



Region



Downtown



Retail

