

7-87  
TOPOGRAPHY FOR D.D.L. SURVEY

OUTLOT K  
AUTUMN HILLS  
SUBDIVISION  
(EX. MAJOR DRAINAGE &  
UTILITY EASEMENT)

PROPOSED LOT 1A  
1.656 ACRES

D.D.L.




DREAM DESIGN INTERNATIONAL, INC.  
PROFESSIONAL ARCHITECTURAL & CIVIL ENGINEERING CONSULTANTS  
1010 14th St. S.E. Suite 200  
Burlington, NC 27206-4400  
TEL: 919-433-3344 FAX: 919-433-3345

DATE OF PLAN	DATE OF SURVEY	DATE OF RECORDING
10/1/00	10/1/00	10/1/00
PROJECT NO.	FILE NO.	PLAT NO.
1000	1000	1000
OWNER	PREPARED BY	DATE

LAYOUT PLAN OF  
AUTUMN HILLS PLAZA—PHASE II

5  
2  
9  
2001

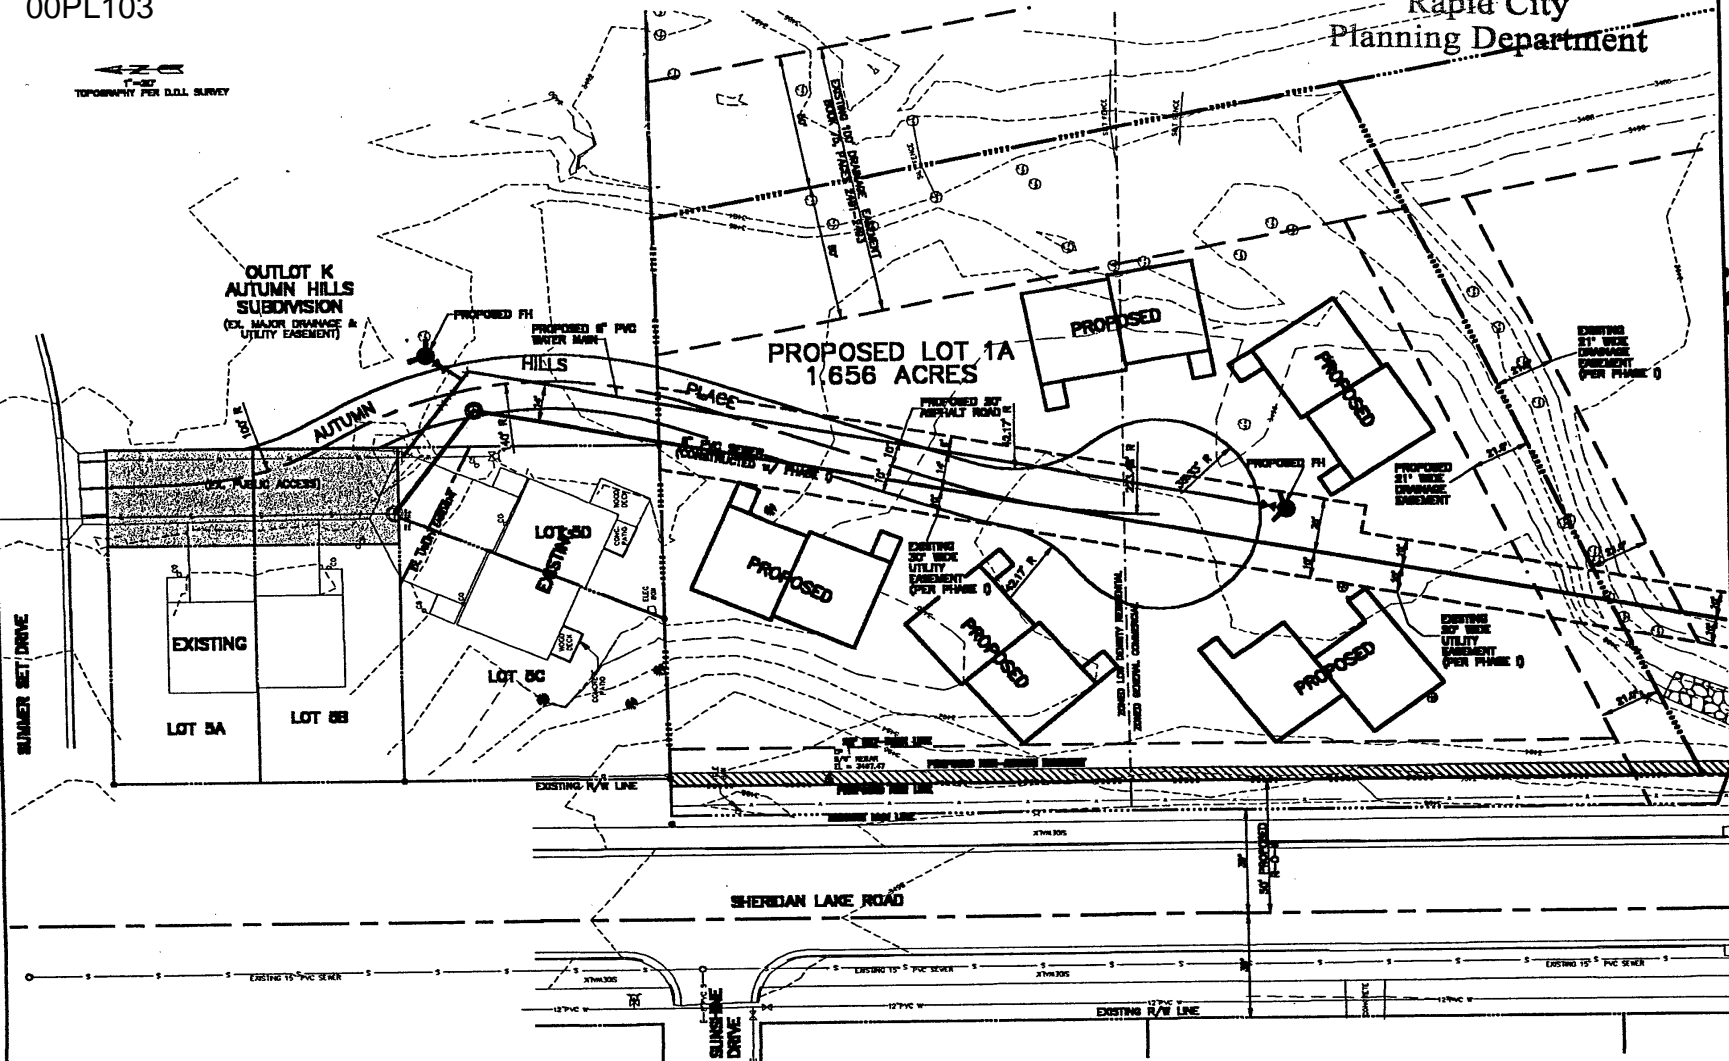

SUMMER SET DRIVE

EXISTING

LOT 5A

LOT 5B

LOT 5C

EXISTING R/W LINE

SHERIDAN LAKE ROAD

SUMMER SET DRIVE

EXISTING R/W LINE

5  
2  
9  
2001