

06FV006


↑ INSIDE

↓ OUTSIDE



SLIDING GATE PLAN VIEW

N.T.S.

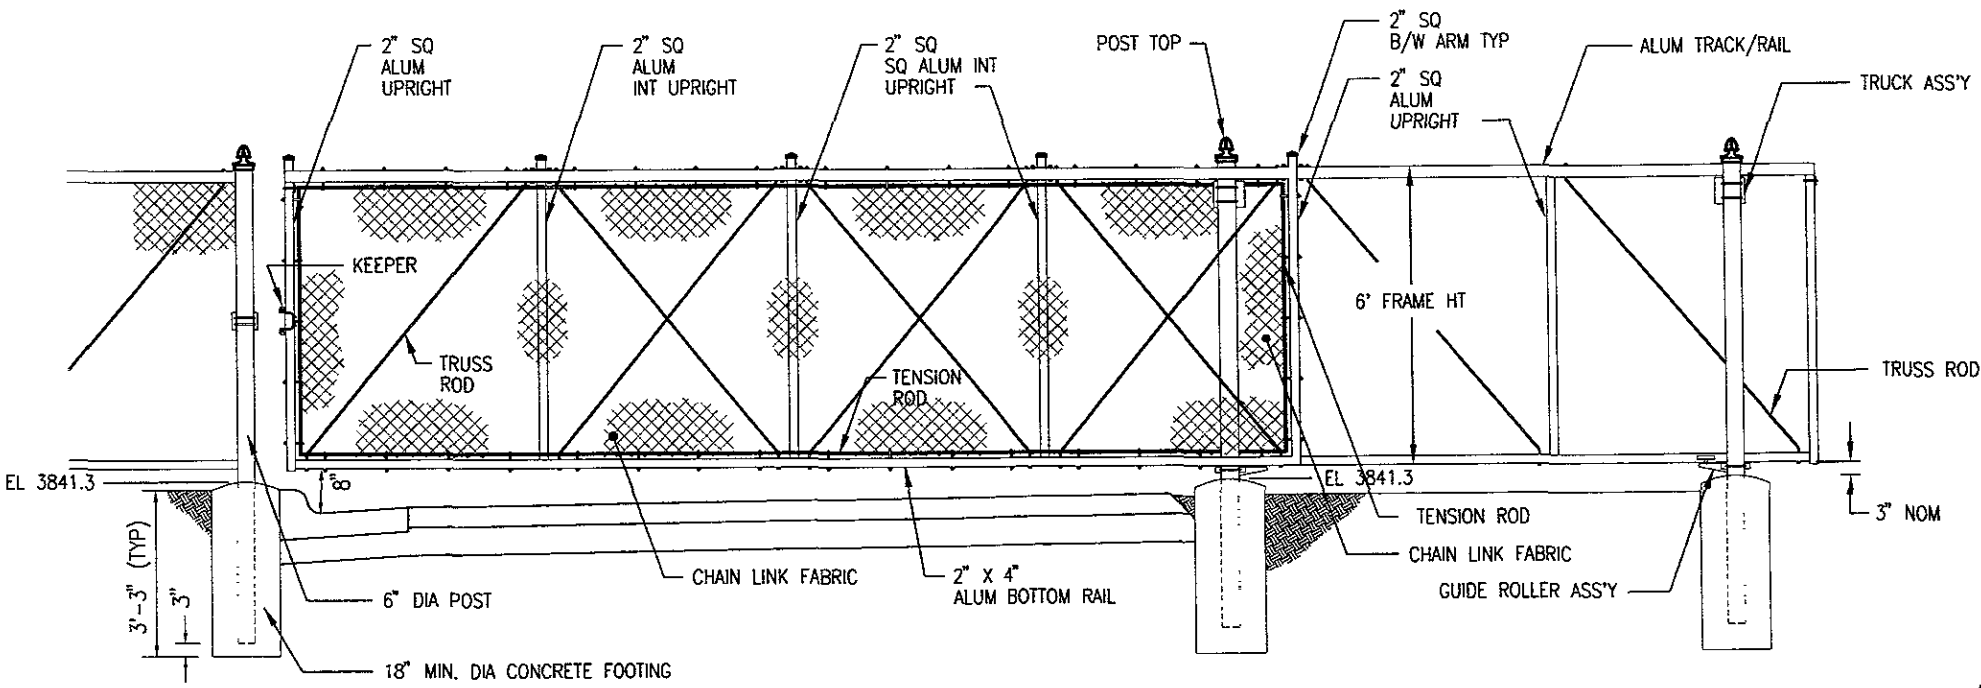

CHAIN LINK MANUALLY OPERATED SLIDING GATE DETAIL

N.T.S.

