

Plat of Lots 1 and 2 of Larson Subdivision and Dedicated Right-of-Way

(Formerly all of "Government" Lot 3, Section 30, T1N, R7E, BHM)


Located in "Government" Lot 3, Section 30, T1N, R7E, BHM, Pennington County, South Dakota

Prepared by:
Fisk Land Surveying
& Consulting Engineers, Inc.
P.O. Box 8154
Rapid City, SD 57709
(605) 348-1538
Project # 12-08-02

EASEMENTS

Utility and Minor Drainage Easements: 8' on the interior side of all lot lines.

That portion of Norseman Lane containing XXXXX SF is hereby dedicated to public use however such dedication shall not be construed to mean a donation of the fee of said land

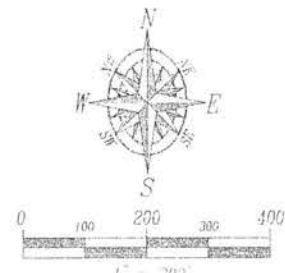


1" = 200'
May 14, 2015

Basis of Bearings:
GPS Observation

LEGEND

- = Found USFS Aluminum Cop
- = Found Survey Monument, LS 1019
- = Set survey monument "LS 6565"

PRELIMINARY

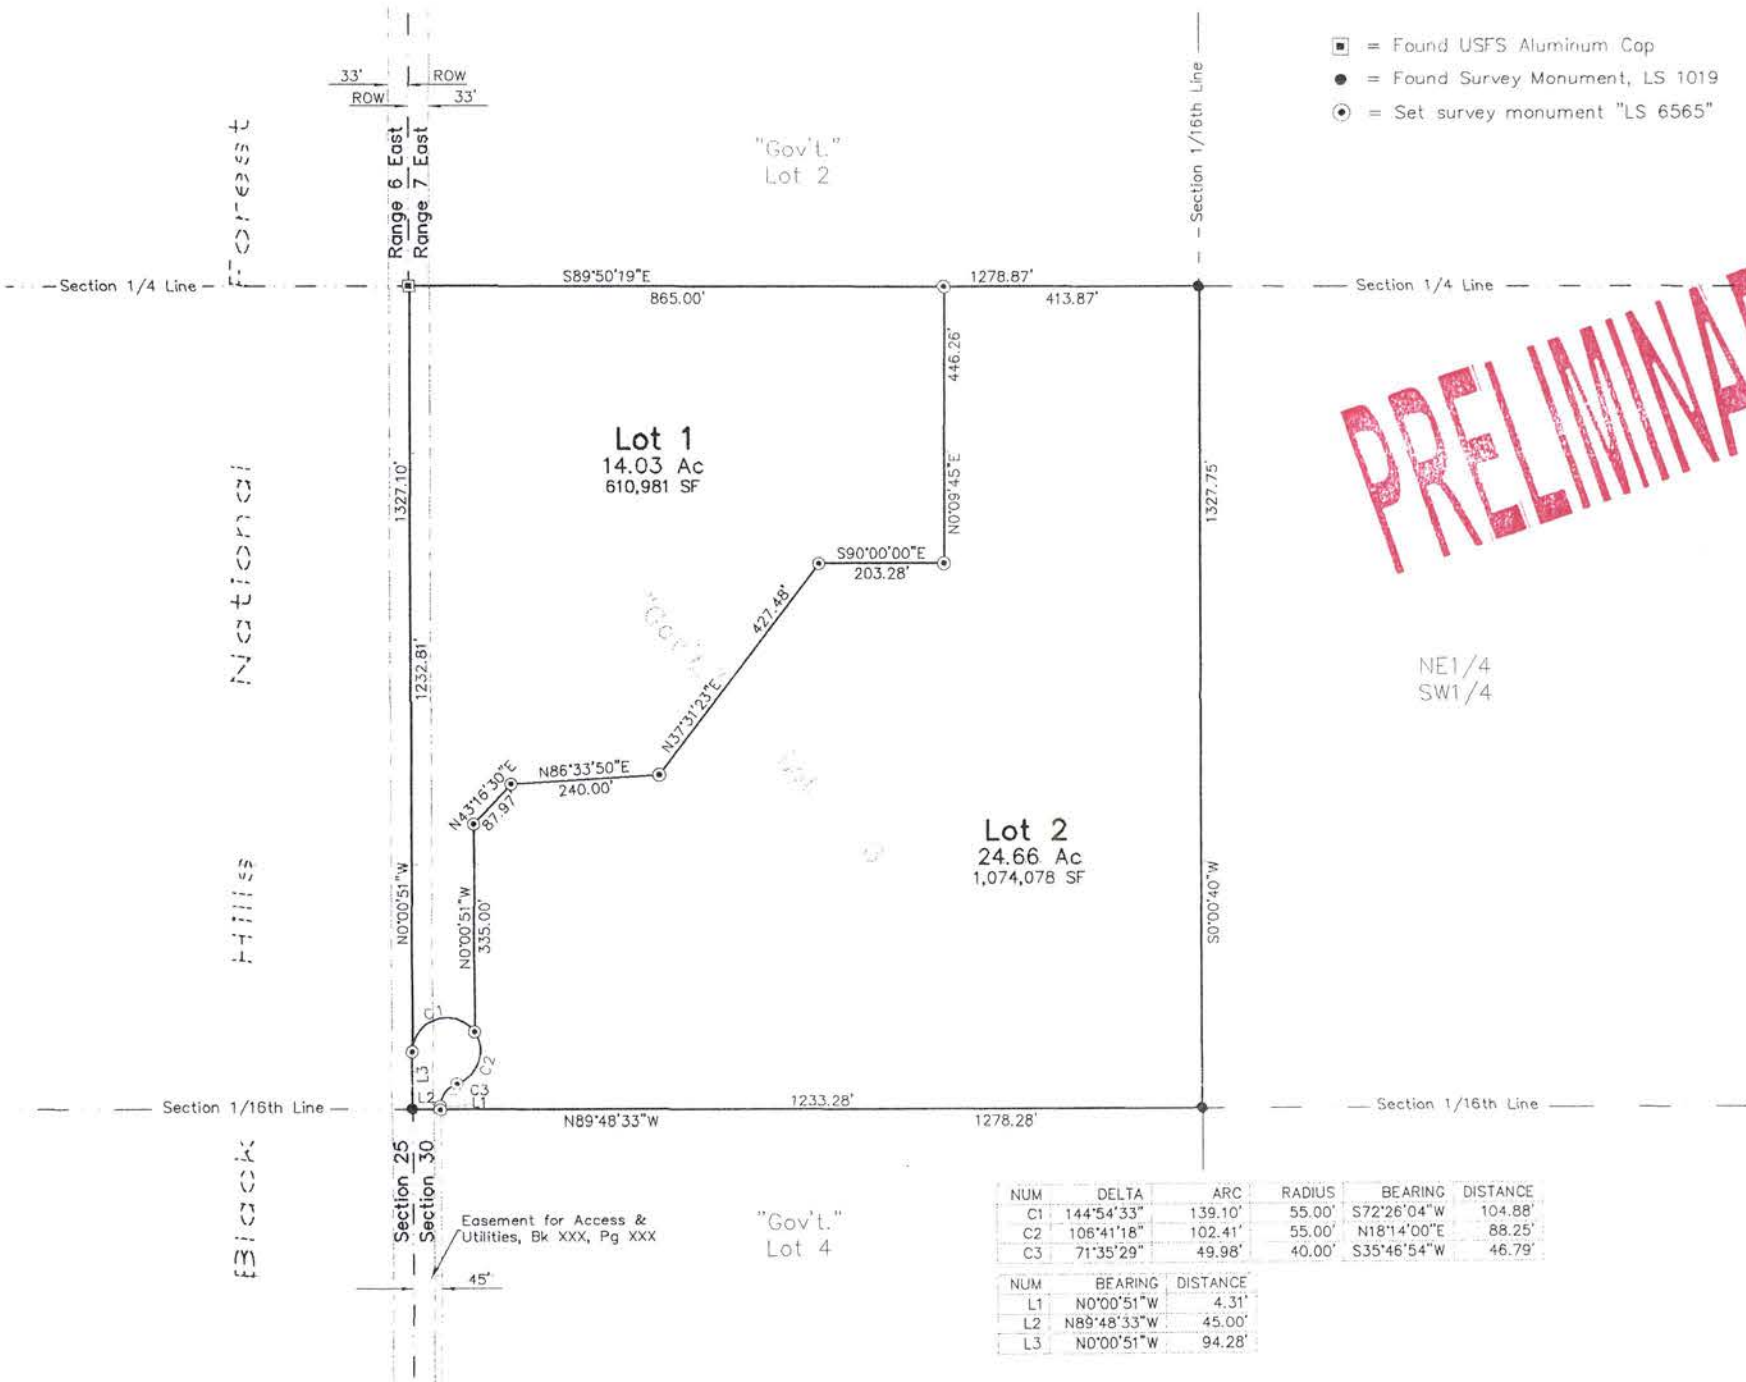

NUM	DELTA	ARC	RADIUS	BEARING	DISTANCE
C1	144°54'33"	139.10'	55.00'	S72°26'04"W	104.88'
C2	106°41'18"	102.41'	55.00'	N18°14'00"E	88.25'
C3	71°35'29"	49.98'	40.00'	S35°46'54"W	46.79'

NUM	BEARING	DISTANCE
L1	N0°00'51"W	4.31'
L2	N89°48'33"W	45.00'
L3	N0°00'51"W	94.28'

CERTIFICATE OF SURVEYOR

State of South Dakota County of Pennington §

I, Ronald W. Fisk, Registered Land Surveyor No. 6565 in the State of South Dakota, do hereby certify that being so authorized, I made the survey and within plot of the land shown and described hereon and that the same is, in all things, true and correct to the best of my knowledge and belief.

In Witness Whereof, I have hereunto set my hand and official seal

Dated this _____ day of _____, 20 _____

Ronald W. Fisk
Registered Land Surveyor No. 6565



CERTIFICATE AND ACKNOWLEDGEMENT OF OWNERSHIP

State of South Dakota County of Pennington §

I, Kendra S. Larson, do hereby certify that I am the owner of the above described land, and that I did authorize and do hereby approve the survey and within plot of said land, and that development of this land shall conform to all existing applicable zoning, subdivision, and erosion and sediment control regulations.

Kendra S. Larson - Owner

On this _____ day of _____, 20 _____, before me, a Notary Public, personally appeared Kendra S. Larson, known to me to be the person described in the foregoing instrument and acknowledged to me that she signed the same.

Notary Public _____

My Commission Expires _____

CERTIFICATE OF COMMUNITY PLANNING & DEVELOPMENT DIRECTOR

State of South Dakota County of Pennington §

I, Community Planning & Development Services Director of the City of Rapid City, have reviewed this plat and have found it to conform to the subdivision requirements of Chapter 16.08.080 of the Rapid City Municipal Code and as such I have approved this Plat as a Final Plat.

Dated this _____ Day of _____, 20 _____

Community Planning & Development
Services Director of the City of Rapid City

CERTIFICATE OF HIGHWAY OR STREET AUTHORITY

State of South Dakota County of Pennington §

The location of the proposed lot lines with respect to the Highway or Street as shown hereon is hereby approved. Any approaches or access to the Highway or Street will require additional approval.

Dated this _____ Day of _____, 20 _____

Highway/Street Authority _____

CERTIFICATE OF DIRECTOR OF EQUALIZATION

State of South Dakota County of Pennington §

I, Director of Equalization of Pennington County, do hereby certify that I have on record in my office a copy of the within described plat.

Director of Equalization of Pennington County

Approved _____

Date _____

CERTIFICATE OF FINANCE OFFICER

State of South Dakota County of Pennington §

I, Finance Officer of the City of Rapid City, do hereby certify that the Community Planning & Development Services Director and the Public Works Director of the City of Rapid City have approved this Final Plat as shown hereon.

Dated this _____ Day of _____, 20 _____

Finance Officer of the City of Rapid City

CERTIFICATE OF FINANCE OFFICER

State of South Dakota County of Pennington §

I, Finance Officer of the City of Rapid City, do hereby certify that all special assessments which are liens upon the within described lands are fully paid according to the records of my office.

Dated this _____ Day of _____, 20 _____

Finance Officer of the City of Rapid City

CERTIFICATE OF COUNTY TREASURER

State of South Dakota County of Pennington §

I, Treasurer of Pennington County, do hereby certify that all taxes which are liens upon the within described lands are fully paid according to the records of my office.

Dated this _____ Day of _____, 20 _____

Treasurer of Pennington County

CERTIFICATE OF THE REGISTER OF DEEDS

State of South Dakota County of Pennington §

Filed this _____ day of _____, 20 _____

Document Number _____

Register of Deeds of Pennington County

RAPID CITY COMMUNITY PLANNING & DEVELOPMENT SERVICES

JUN 08 2015

RECEIVED