


JERRY J. WENDLAND
LAND SURVEYING
6909 Ridgeview Dr.
Black Hawk, SD
57718-9555

Tele: 605-787-4503 / Fax: 605-787-9454
ANGLE SURVEYS




I, Jerry J. Wendland, Registered Land Surveyor #4224 in the State of South Dakota, do hereby certify that this drawing and the survey thereof were performed by me or under my direct supervision. The major improvements to the property are shown to the accuracy needed to satisfy the needs of a title company, mortgage company, and/or lender, and that any encroachments, in evidence or known to me, if any, are so noted or shown hereon. Dated this 23rd day of October 2008.

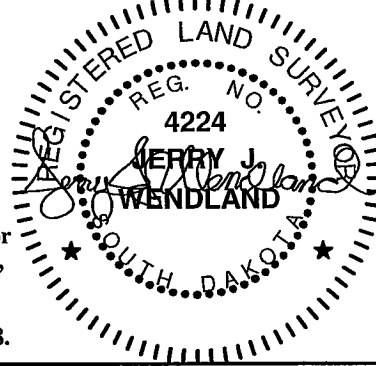


Legal Description:
West 110 feet of Lot 21, Block 39,
West Boulevard Addition
Rapid City, Pennington
County, South Dakota

Owner:
Rose Stewert
1330 West Boulevard
Rapid City, SD 57701

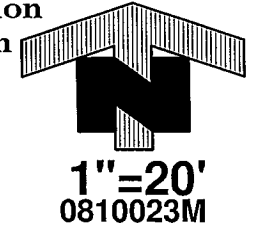

This is not a boundary survey.

West Boulevard

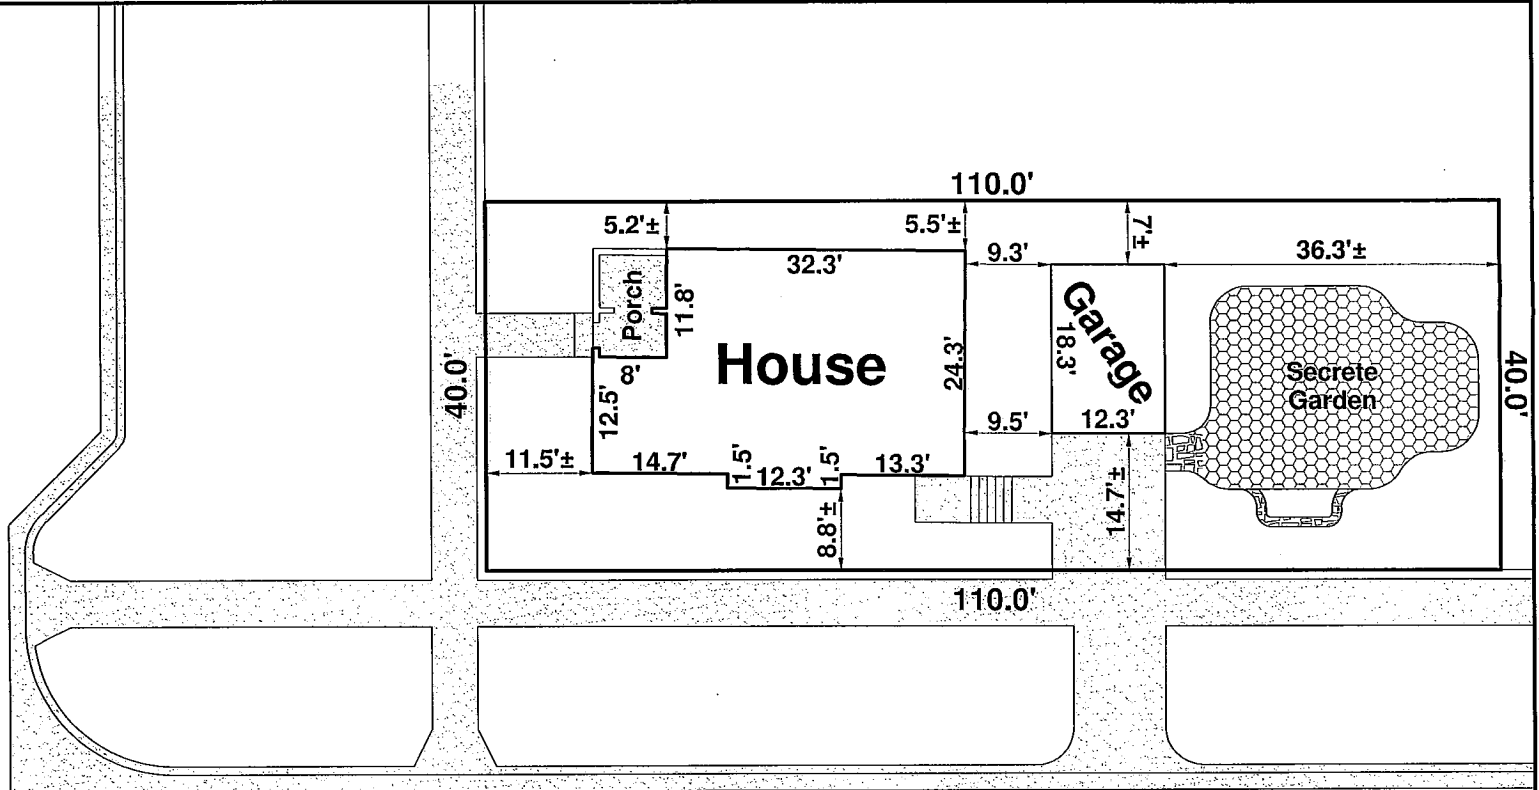

Saint James Street