



01PL087

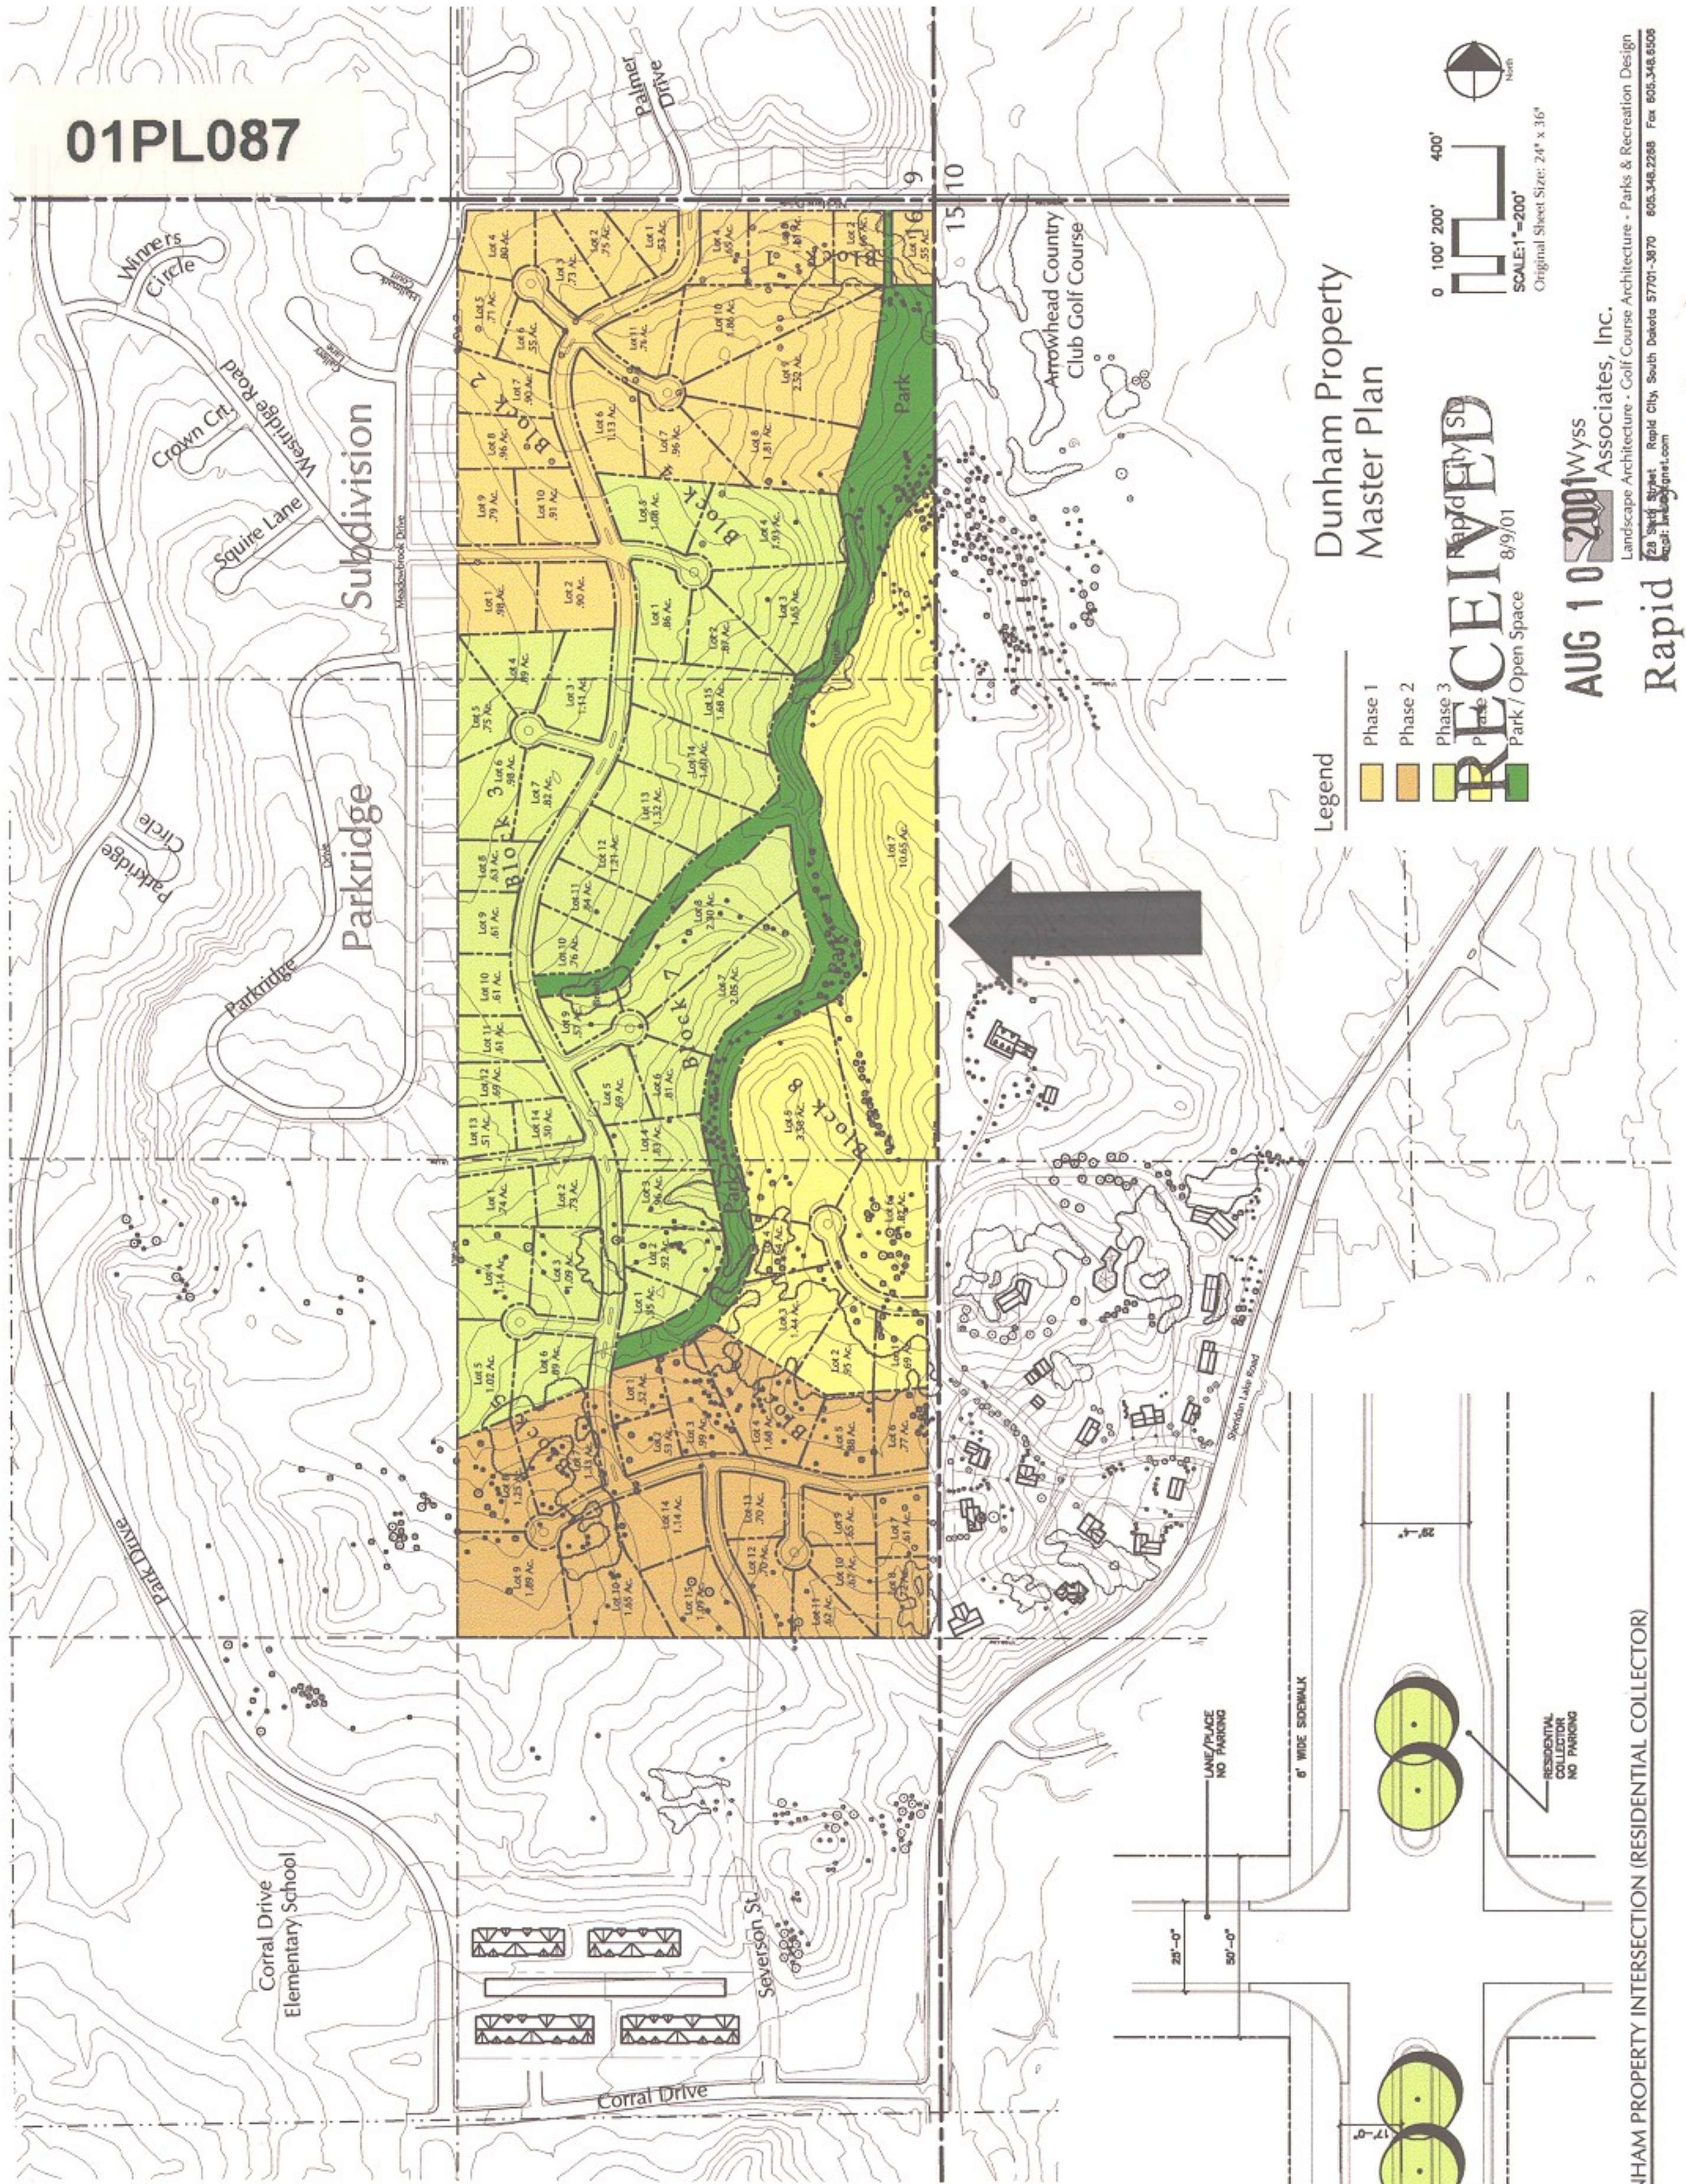

Dunham Property Master Plan

- Legend**
- Phase 1
 - Phase 2
 - Phase 3
 - Park / Open Space

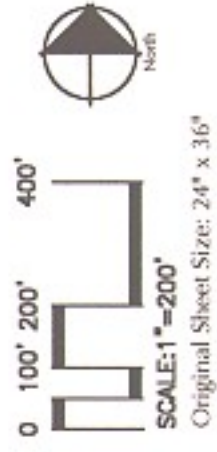


RECEIVED
 Rapid City SD
 8/9/01
 Park / Open Space

AUG 10 2001
 Wyss Associates, Inc.

Landscaping Architecture - Golf Course Architecture - Parks & Recreation Design
 28 1st Street Rapid City, South Dakota 57701-3870 605.346.2288 For 605.346.6506
 Email: info@wyss.com

Rapid City
 Planning Department

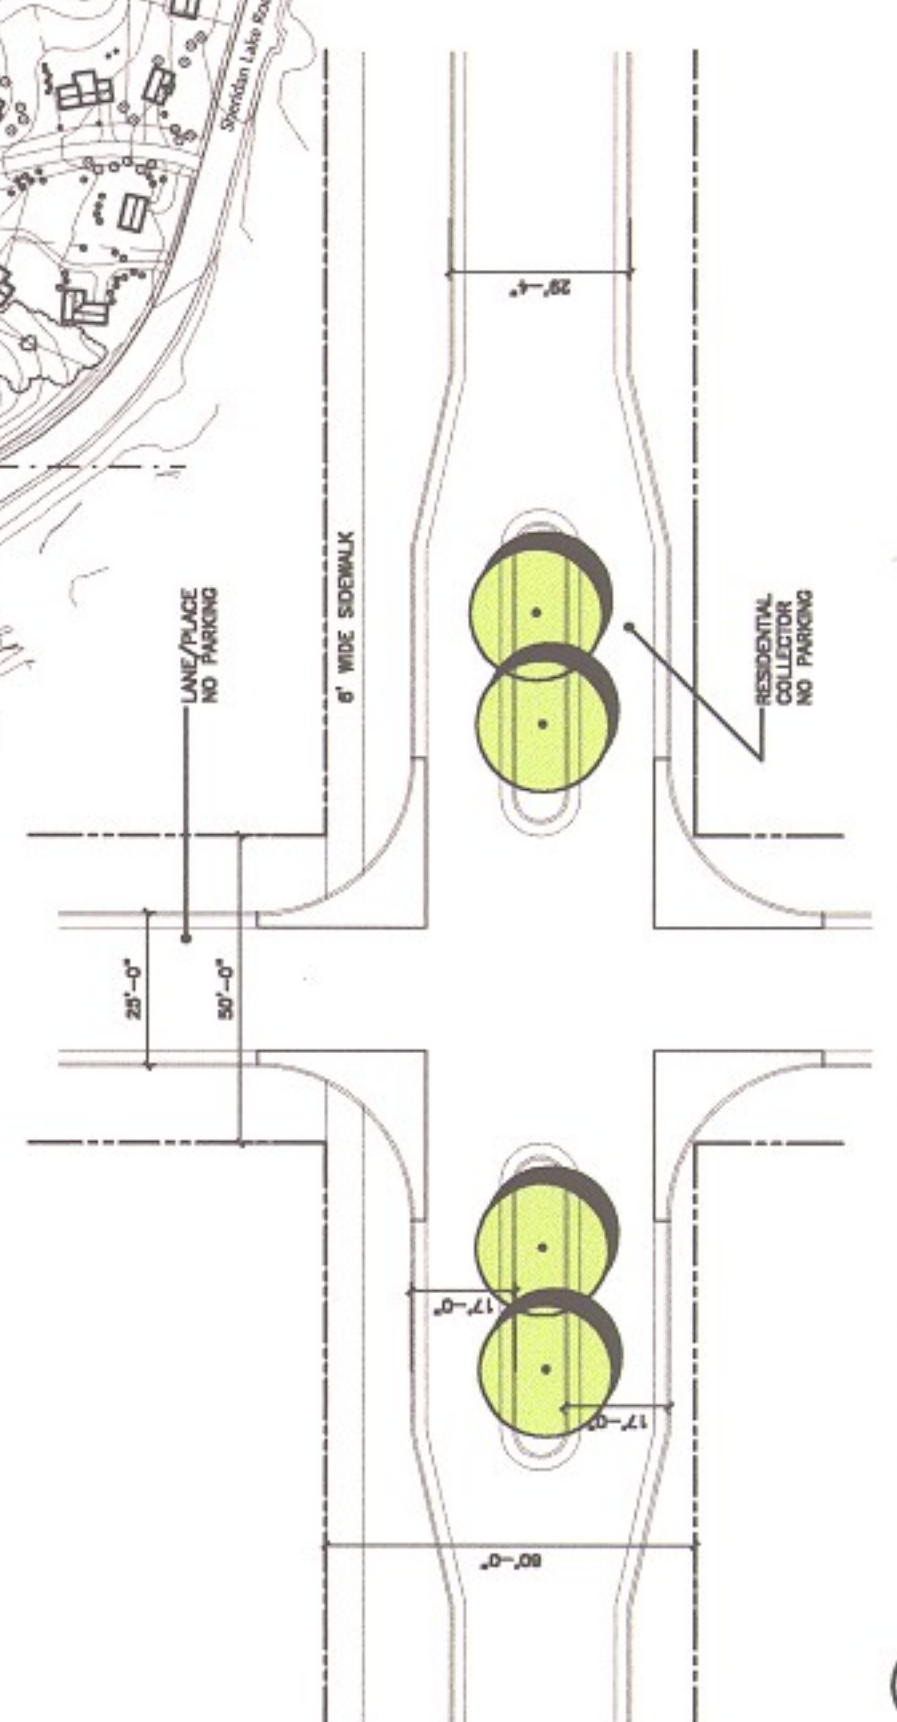

TYPICAL DUNHAM PROPERTY INTERSECTION (RESIDENTIAL COLLECTOR)

SCALE: 1"=20'