


02PPD026

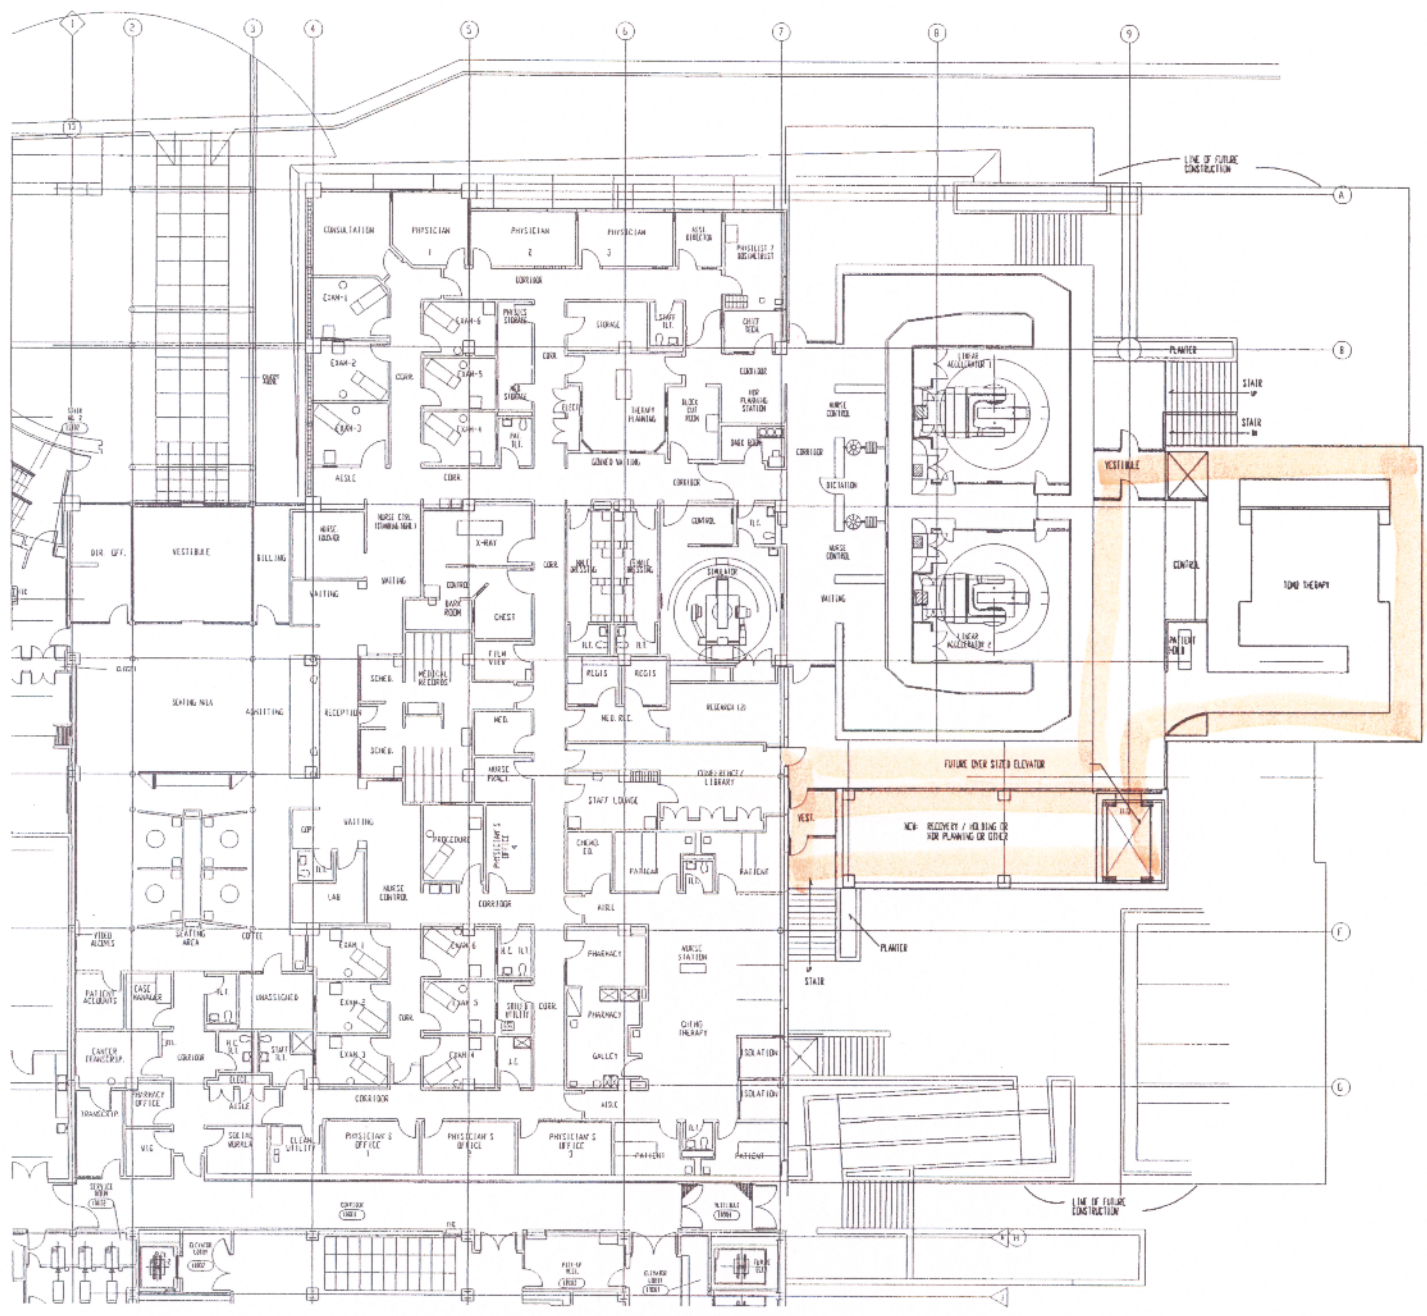

RAPID CITY REGIONAL HOSPITAL
 RAPID CITY, SD
CANCER CENTER INSTITUTE EXPANSION

Schematic Design

NO.	DATE	DESCRIPTION
1		
2		
OPTION 1
 FIRST LEVEL
 SCALE: 1/32" = 1'-0"

NO.	DATE	DESCRIPTION
1		
2		
